


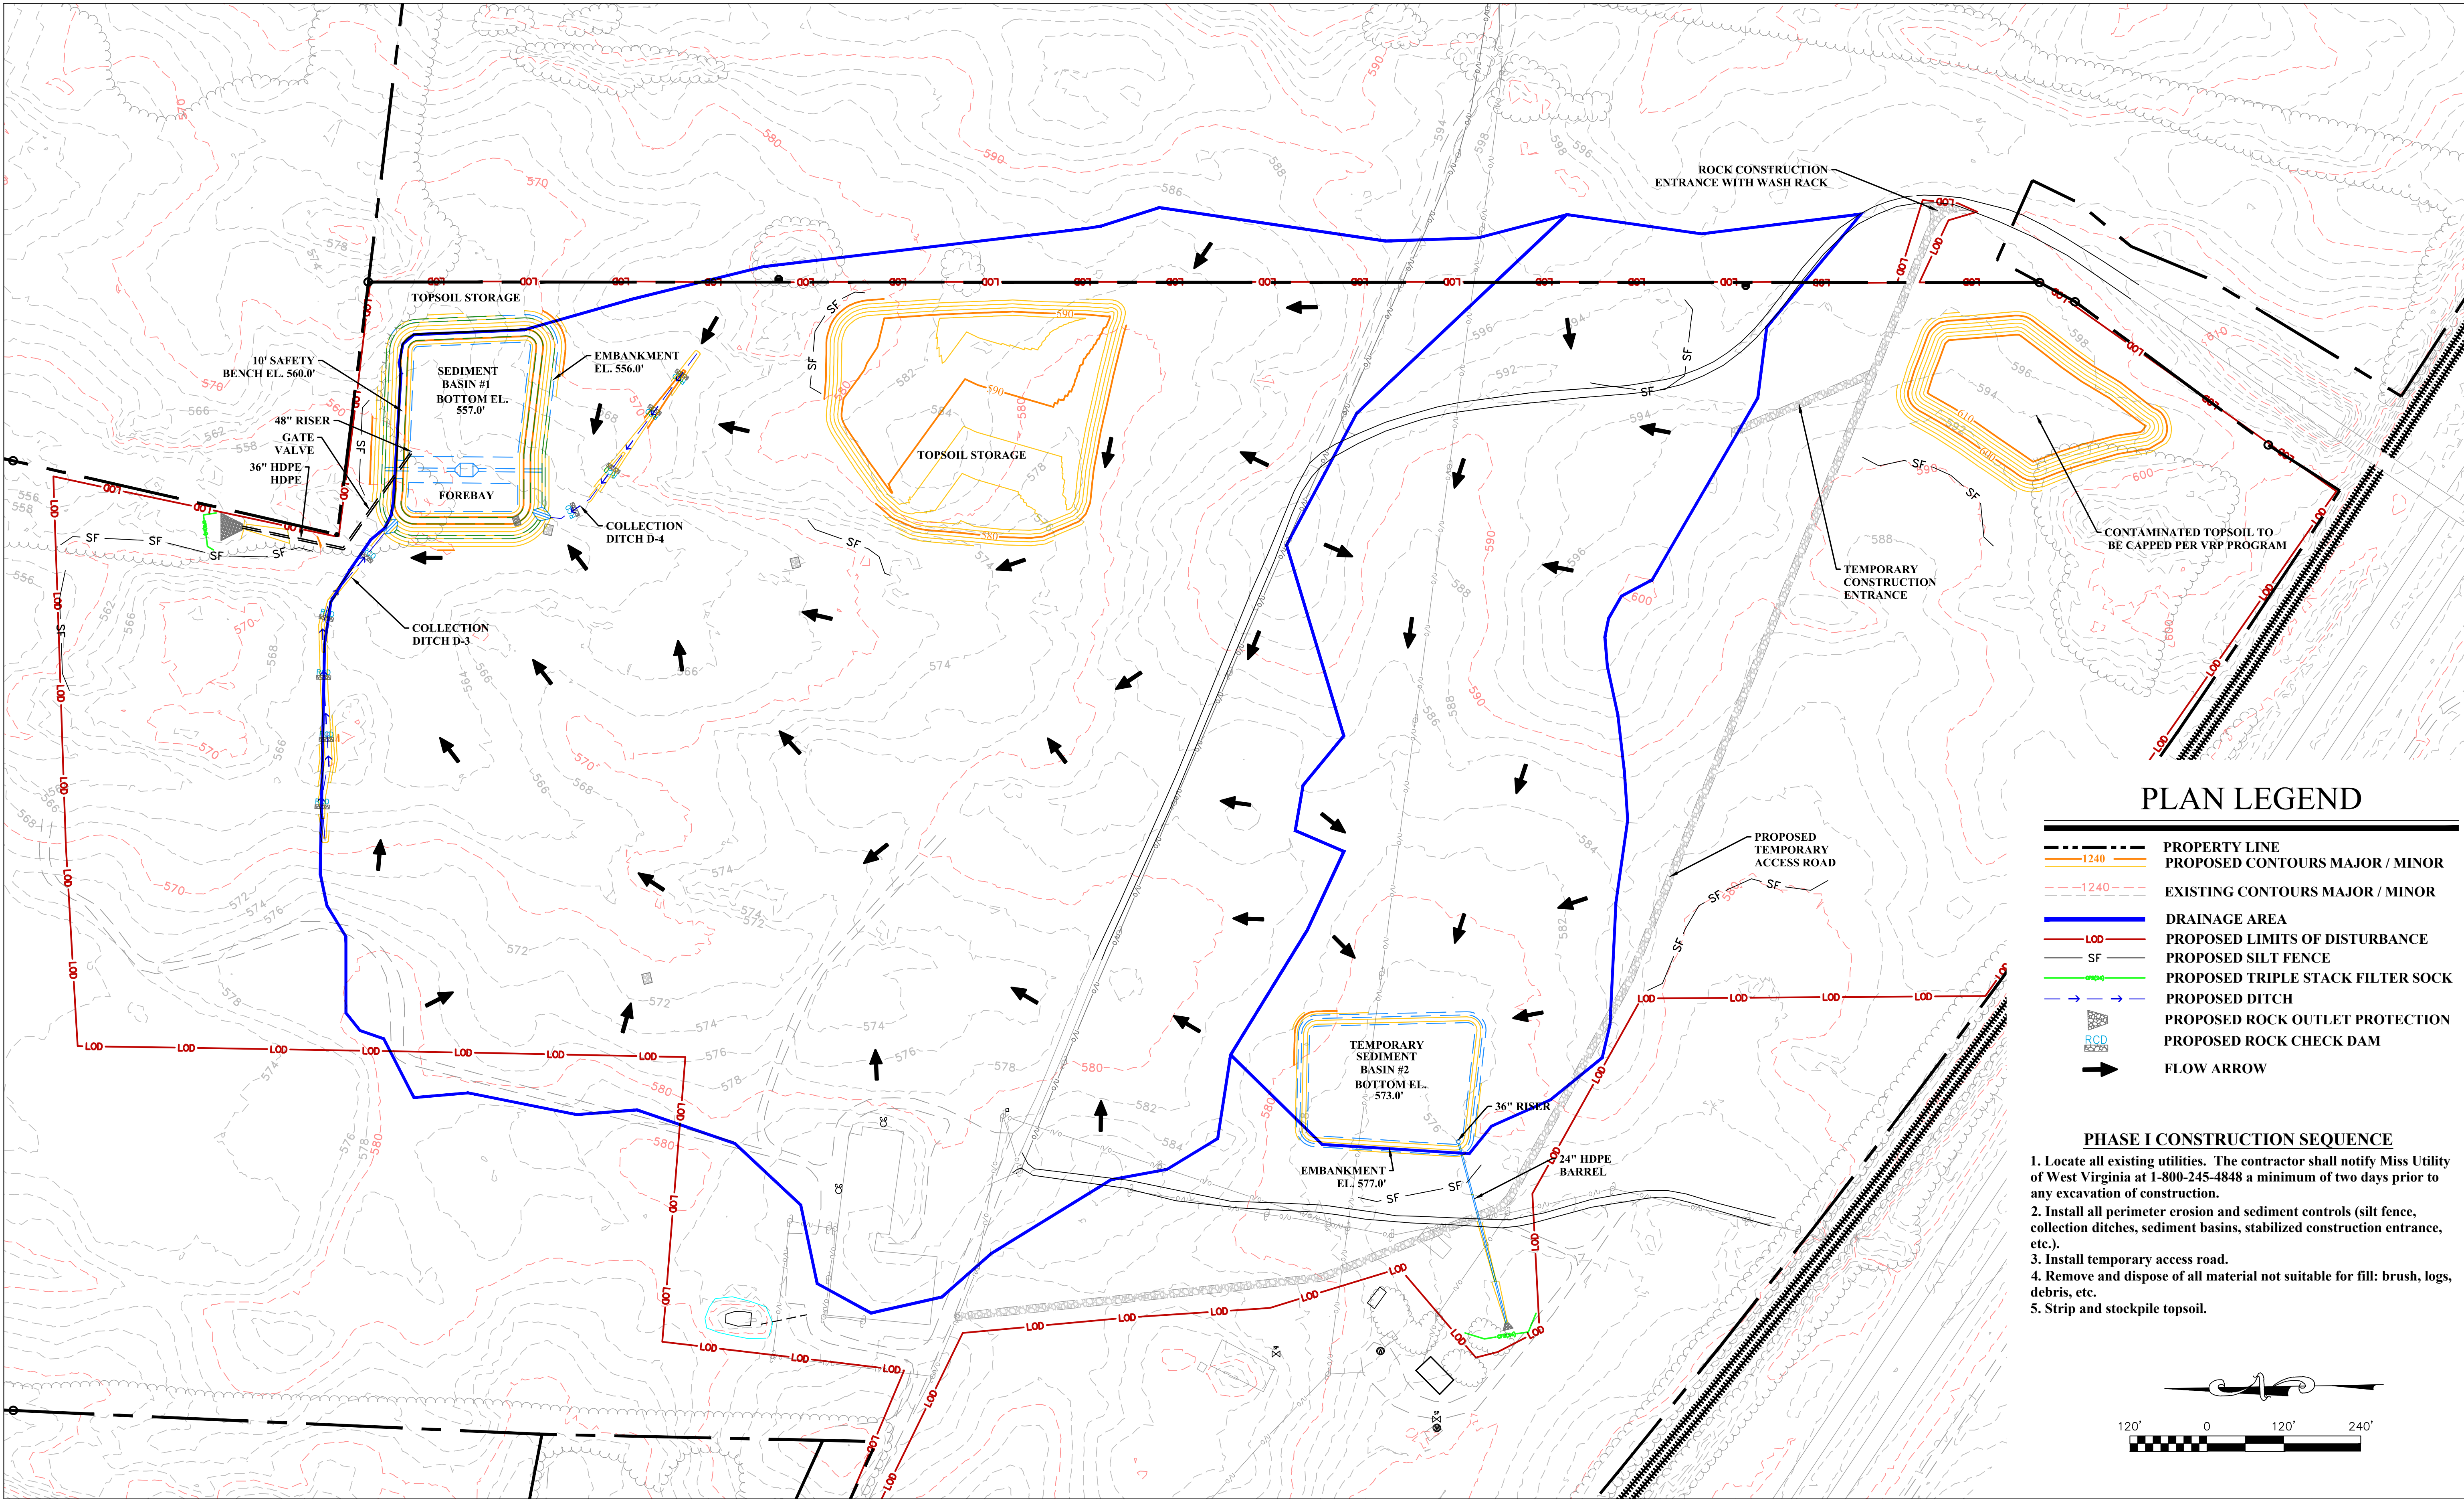


PLAN LEGEND

- PROPERTY LINE
- PROPOSED CONTOURS MAJOR / MINOR
- EXISTING CONTOURS MAJOR / MINOR
- DRAINAGE AREA
- PROPOSED LIMITS OF DISTURBANCE
- PROPOSED SILT FENCE
- PROPOSED TRIPLE STACK FILTER SOCK
- PROPOSED DITCH
- PROPOSED ROCK OUTLET PROTECTION
- PROPOSED ROCK CHECK DAM
- FLOW ARROW

PHASE I CONSTRUCTION SEQUENCE

1. Locate all existing utilities. The contractor shall notify Miss Utility of West Virginia at 1-800-245-4848 a minimum of two days prior to any excavation of construction.
2. Install all perimeter erosion and sediment controls (silt fence, collection ditches, sediment basins, stabilized construction entrance, etc.).
3. Install temporary access road.
4. Remove and dispose of all material not suitable for fill: brush, logs, debris, etc.
5. Strip and stockpile topsoil.

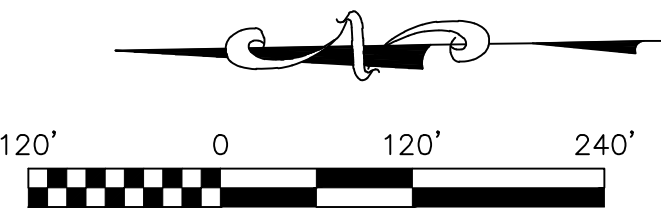

LAYOUT TAB: Phase I

THE INFORMATION CONTAINED HEREIN IS THE SOLE PROPERTY OF THE THRASHER GROUP, INC. REPRODUCTION OF THESE DOCUMENTS IN WHOLE OR IN PART, FOR ANY REASON WITHOUT PRIOR WRITTEN PERMISSION, IS STRICTLY PROHIBITED. COPYRIGHT © 2017 THE THRASHER GROUP, INC.

NO.	BY	DATE	DESCRIPTION




SCALE:	DATE: 8/8/17
DRAWN: WSH	CHECKED: DATE:
SURVEY DATE: 4/12/17	APPROVED: DATE:
SURVEY BY:	
FIELD BOOK No.:	

THRASHER
THE THRASHER GROUP INC.
CIVIL • ENVIRONMENTAL • CONSULTING • FIELD SERVICES
600 WHITE OAKS BOULEVARD, BRIDGEPORT, WV 26330
PHONE (304) 624-4108 • FAX (304) 624-7831

PHASE No.
CONTRACT No.
PROJECT No.
101-030-3203

ROXUL USA INC.
CITY OF RANSON SITE PLAN APPLICATION
RAN 5 PROJECT
JEFFERSON COUNTY, WEST VIRGINIA
PHASE I CONSTRUCTION

SHEET No.
000-014

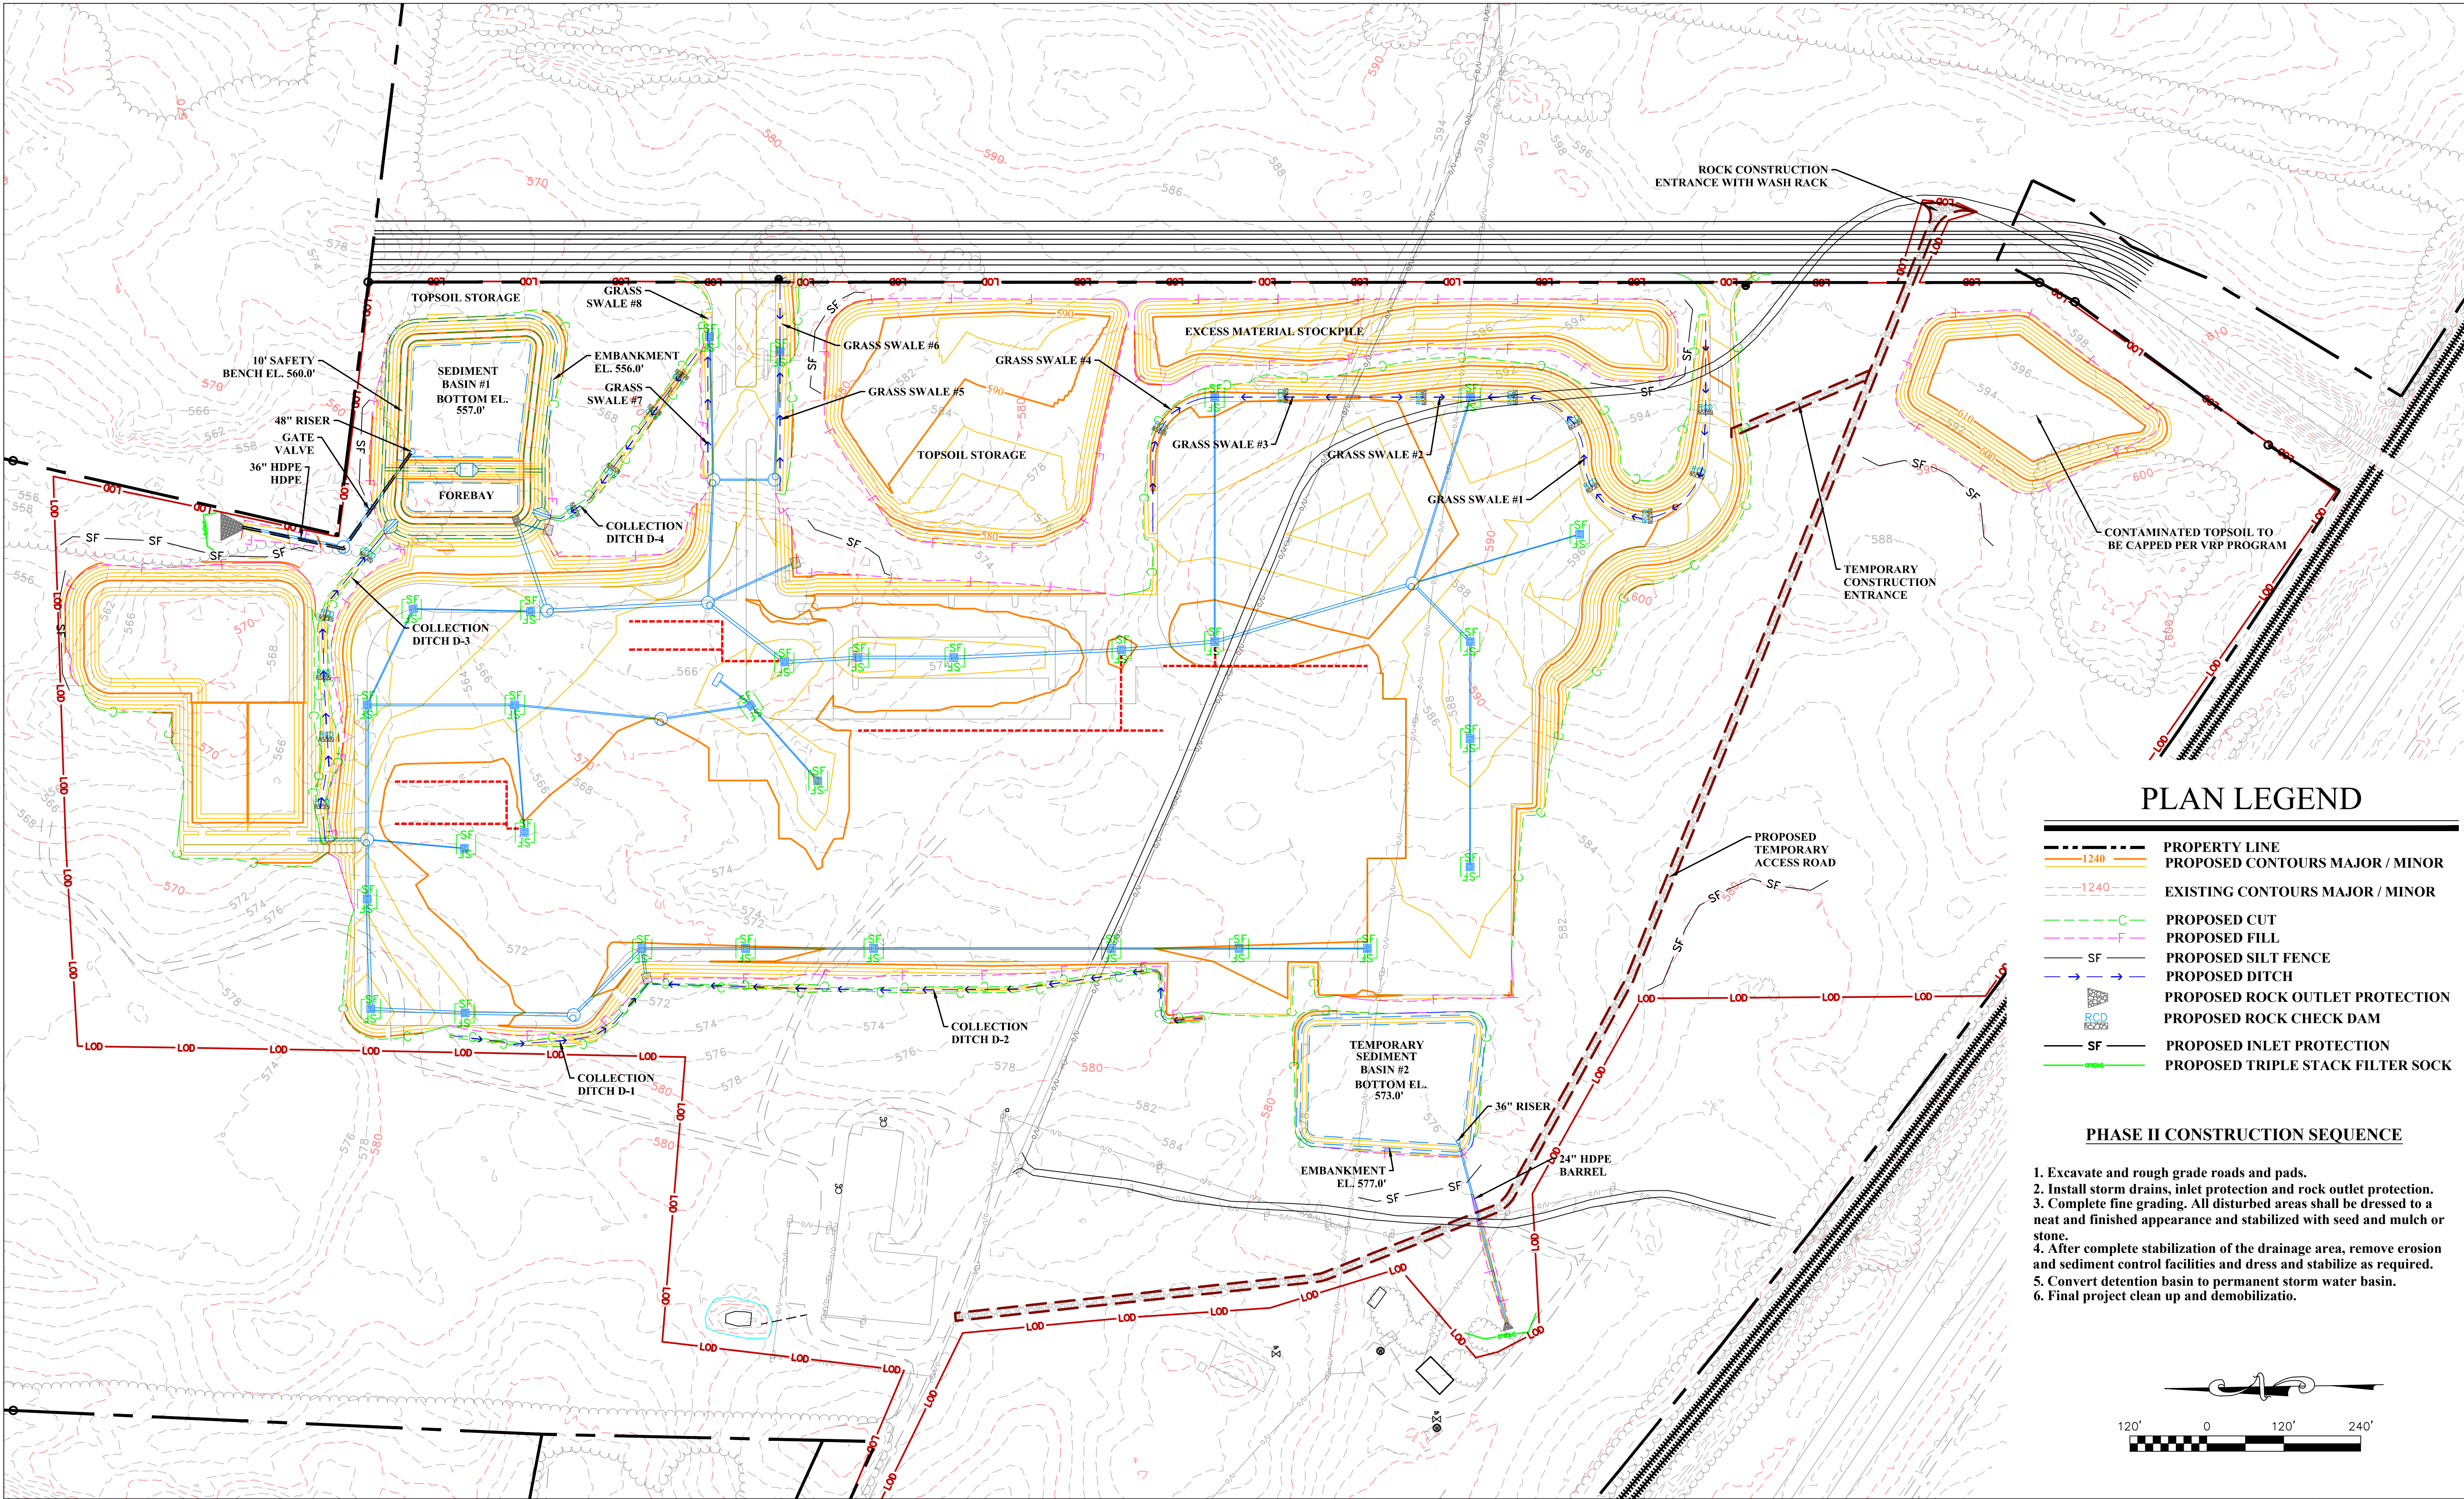


PLAN LEGEND

	PROPERTY LINE
	PROPOSED CONTOURS MAJOR / MINOR
	EXISTING CONTOURS MAJOR / MINOR
	PROPOSED CUT
	PROPOSED FILL
	PROPOSED SILT FENCE
	PROPOSED DITCH
	PROPOSED ROCK OUTLET PROTECTION
	PROPOSED ROCK CHECK DAM
	PROPOSED INLET PROTECTION
	PROPOSED TRIPLE STACK FILTER SOCK

PHASE II CONSTRUCTION SEQUENCE

1. Excavate and rough grade roads and pads.
2. Install storm drains, inlet protection and rock outlet protection.
3. Complete fine grading. All disturbed areas shall be dressed to a neat and finished appearance and stabilized with seed and mulch or stone.
4. After complete stabilization of the drainage area, remove erosion and sediment control facilities and dress and stabilize as required.
5. Convert detention basin to permanent storm water basin.
6. Final project clean up and demobilization.

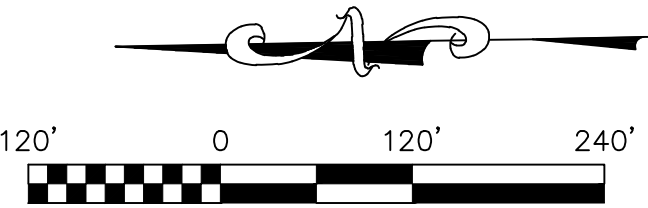

THE INFORMATION CONTAINED HEREIN IS THE SOLE PROPERTY OF THE THRASHER GROUP, INC. REPRODUCTION OF THESE DOCUMENTS IN WHOLE OR IN PART, FOR ANY REASON WITHOUT PRIOR WRITTEN PERMISSION, IS STRICTLY PROHIBITED. COPYRIGHT © 2017 THE THRASHER GROUP, INC.			
NO.	BY	DATE	DESCRIPTION



SCALE:	DATE: 8/8/17
DRAWN: WSH	CHECKED: DATE:
SURVEY DATE: 4/12/17	APPROVED: DATE:
SURVEY BY:	
FIELD BOOK No.:	



PHASE No.
CONTRACT No.
PROJECT No.
101-030-3203

ROXUL USA INC.
CITY OF RANSON SITE PLAN APPLICATION
RAN 5 PROJECT
JEFFERSON COUNTY, WEST VIRGINIA
PHASE II CONSTRUCTION

SHEET No.
000-014A