



west virginia department of environmental protection

Office of Oil and Gas
601 57th Street, S.E.
Charleston, WV 25304
(304) 926-0450
fax: (304) 926-0452

Austin Caperton, Cabinet Secretary
www.dep.wv.gov

January 29, 2018
PERMIT MODIFICATION APPROVAL
Horizontal 6A / New Drill

CHEVRON APPALACHIA, LLC
700 CHERRINGTON PARKWAY

CORAOPOLIS, PA 15108


Re: Permit Modification Approval for M05H
47-051-01914-00-00

Modified Permit to Extend Lateral into Additional Leases

CHEVRON APPALACHIA, LLC

The Office of Oil and Gas has reviewed the attached permit modification for the above referenced permit. The attached modification has been approved and well work may begin. Please be reminded that the oil and gas inspector is to be notified twenty-four (24) hours before permitted well work is commenced.

If there are any questions, please feel free to contact me at (304) 926- 0450.

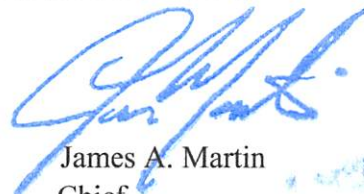

James A. Martin
Chief

Operator's Well Number: M05H
Farm Name: LONGWORTH, GRAHAM H. JR
U.S. WELL NUMBER: 47-051-01914-00-00
Horizontal 6A / New Drill
Date Issued: January 29, 2018

Promoting a healthy environment.

STATE OF WEST VIRGINIA
DEPARTMENT OF ENVIRONMENTAL PROTECTION, OFFICE OF OIL AND GAS
WELL WORK PERMIT APPLICATION

1) Well Operator: Chevron Appalachia, LLC 49449935 Marshall Clay Glen Easton, WV
Operator ID County District Quadrangle

2) Operator's Well Number: M05H Well Pad Name: Longworth

3) Farm Name/Surface Owner: Graham H. Longworth, Jr Public Road Access: Roberts Ridge Road/WV-21

4) Elevation, current ground: 1295' Elevation, proposed post-construction: 1270'

5) Well Type (a) Gas Oil _____ Underground Storage _____

Other _____

(b) If Gas Shallow Deep _____

Horizontal

6) Existing Pad: Yes or No Yes

7) Proposed Target Formation(s), Depth(s), Anticipated Thickness and Expected Pressure(s):
Marcellus, 6531, 61' thick, 0.64 psi/ft gradient

8) Proposed Total Vertical Depth: 6,535

9) Formation at Total Vertical Depth: Marcellus

10) Proposed Total Measured Depth: 15,951

11) Proposed Horizontal Leg Length: 8,501

12) Approximate Fresh Water Strata Depths: 568'

13) Method to Determine Fresh Water Depths: 1' mile radius search around pad location

14) Approximate Saltwater Depths: 1279', 1883', 2281'

15) Approximate Coal Seam Depths: 520', 836'

16) Approximate Depth to Possible Void (coal mine, karst, other): None

17) Does Proposed well location contain coal seams directly overlying or adjacent to an active mine? Yes _____ No

(a) If Yes, provide Mine Info: Name: _____
Depth: _____
Seam: _____
Owner: _____

18) **CASING AND TUBING PROGRAM**

TYPE	Size (in)	New or Used	Grade	Weight per ft. (lb/ft)	FOOTAGE: For Drilling (ft)	INTERVALS: Left in Well (ft)	CEMENT: Fill-up (Cu. Ft.)/CTS
Conductor	20	New			42	42	CTS
Fresh Water	13.375	New	J-55	54.5	618	618	CTS
Coal							
Intermediate	9.625	New	L-80	40	2206	2206	CTS
Production	5.50	New	P-110	20	15952	15952	2,706
Tubing							
Liners							

JN 10/3/17

TYPE	Size (in)	Wellbore Diameter (in)	Wall Thickness (in)	Burst Pressure (psi)	Anticipated Max. Internal Pressure (psi)	Cement Type	Cement Yield (cu. ft./k)
Conductor	20	26					
Fresh Water	13.375	17.5	0.38	2730	1911	Class A	1.2
Coal							
Intermediate	9.625	12.375 & 12.25	0.395	5750	2768	Class A	1.19
Production	5.5	8.75 & 8.5	0.361	14360	9975	Class A, G or H	1.25
Tubing							
Liners							

PACKERS

Kind:				
Sizes:				
Depths Set:				

RECEIVED
Office of Oil and Gas

OCT 13 2017

WV Department of
Environmental Protection

19) Describe proposed well work, including the drilling and plugging back of any pilot hole:

Drill vertical depth to the Marcellus at an estimated total vertical depth of approximately 6,535 feet. Drill horizontal leg.

20) Describe fracturing/stimulating methods in detail, including anticipated max pressure and max rate:

18,762 bbl fluid - 1,000,000 lbm sand/stage - 9,400 anticipated max psi - 100 bpm anticipated max rate

21) Total Area to be disturbed, including roads, stockpile area, pits, etc., (acres): 38.9

22) Area to be disturbed for well pad only, less access road (acres): 19.3

23) Describe centralizer placement for each casing string:

Surface: bow spring - (1) on shoe track w/stop collar & (1) per joint over coupling to surface;
Intermediate: bow spring - (1) on shoe track with stop collar & (1) per 3 joints over coupling; Vertical
Production: bow spring - (1) per every other joint over coupling; Curve and Lateral: solid composite (1)
per joint of casing to KOP.

24) Describe all cement additives associated with each cement type:

For the Water String the blend will contain class A cement 3% CaC12, and flake. The intermediate will contain class a cement 3% CaC12, and flake. The Production cement will have a lead and tail cement. The lead will contain class A, G or H cement, KCl dispersant, suspension agent, and retarder. The tail will contain class A, G or H cement, Calcium Carbonate, KCl, dispersant, de-foamer, suspension agent, and friction reducer.

25) Proposed borehole conditioning procedures:

Air sections ensured to be clean via circulation once TD is reached. Fluid sections will be circulated a minimum of 2 bottoms up once casing point has been reached and until uniform mud properties are achieved.

*Note: Attach additional sheets as needed.

SI-01914 MOD

Longworth Cement Additives

The Water String the blend will contain Class A cement, 3% CaCl₂, and flake.

The intermediate will contain Class A cement, 3% CaCl₂, salt and flake.

The Production cement will have a lead and tail cement.

The lead will contain Class A, G or H cement, KCl dispersant, suspension agent, and retarder.

The tail will contain Class A, G or H cement, Calcium Carbonate, KCl, dispersant, de-foamer, suspension agent, and friction reducer.

RECEIVED
Office of Oil and Gas

OCT 13 2017


WV Department of
Environmental Protection

51-01914MOD

Longworth M05H						Ground Level Elev. (ft above SL): 1270		
Clay Twp, Marshall Co, WV								
DRILLING FLUID / BIT TYPE / TFA	CENTRALIZER PROGRAM	CASING SIZE / FORMATION	DEPTH		WELLHEAD DESIGN	HOLE SIZE (IN)	CASING SPECS	CEMENT PROGRAM
			MD (FT)	TVD (FT)				
Core Barrel / Auger	2 Bow Spring per ft	20" Conductor	42	42	INC AZM	30	Conductor 20" 78.67# X-52 Minimum 40 ft from GL or at least 10 ft into bedrock	Grout to Surface
	Bow Spring: (1) on shoe track w/ stop collar & (1) per ft over coupling to surface	13-3/8" Casing	618	618		17.5	Surface Casing 13-3/8" 54.5# J-55 BTC 0.38" Wall Coupling OD (in) 14.375 ID (in) 12.615 Drift ID (in) 12.459 Burst (psi) 2730 Collapse (psi) 1,130 Yield (Jt Strength 1,000 lbs) 853	Surface Blend (Class A) Cement to Surface
	Bow Spring: (1) on shoe track w/ stop collar & (1) per 3 ft over coupling	9-5/8" Casing	2,184	2,184		12.375 - 12.25	Intermediate Casing 9-5/8" 40# J-55 BTC 0.395" Wall Coupling OD (in) 10.625 ID (in) 8.835 Drift ID (in) 8.679 Burst (psi) 3,950 Collapse (psi) 2,570 Yield (Jt Strength 1,000 lbs) 650	Intermediate II Blend (Class A) Cement to Surface
	Vertical: Bow Spring: (1) per every other ft over coupling Couplings and Lateral Solid Composite (1) per ft of csg to KOP	Middlex Burkett Shale Tully Limestone Hamilton shale Upper Marcellus Lower Marcellus Basal Marcellus	6,293 6,260 6,389 6,423 6,491 6,522 6,547				Production Casing 5-1/2" 20# P-110 EC, 0.361" Wall Coupling OD (in) 8.300 ID (in) 4.778 Drift ID (in) 4.653 Burst (psi) 14360 Collapse (psi) 12090 Yield (Jt Strength 1,000 lbs) 729	Production Lead Slurry Cement to Surface Production Tail Slurry TOC minimum 200' above Marcellus
Non-Conservation	Floet Equip.	5-1/2" Casing	15,352	6,535		8.5 - 8.75		

JN 10/3/17

RECEIVED
 Office of Oil and Gas
 OCT 13 2017
 WV Department of
 Environmental Protection

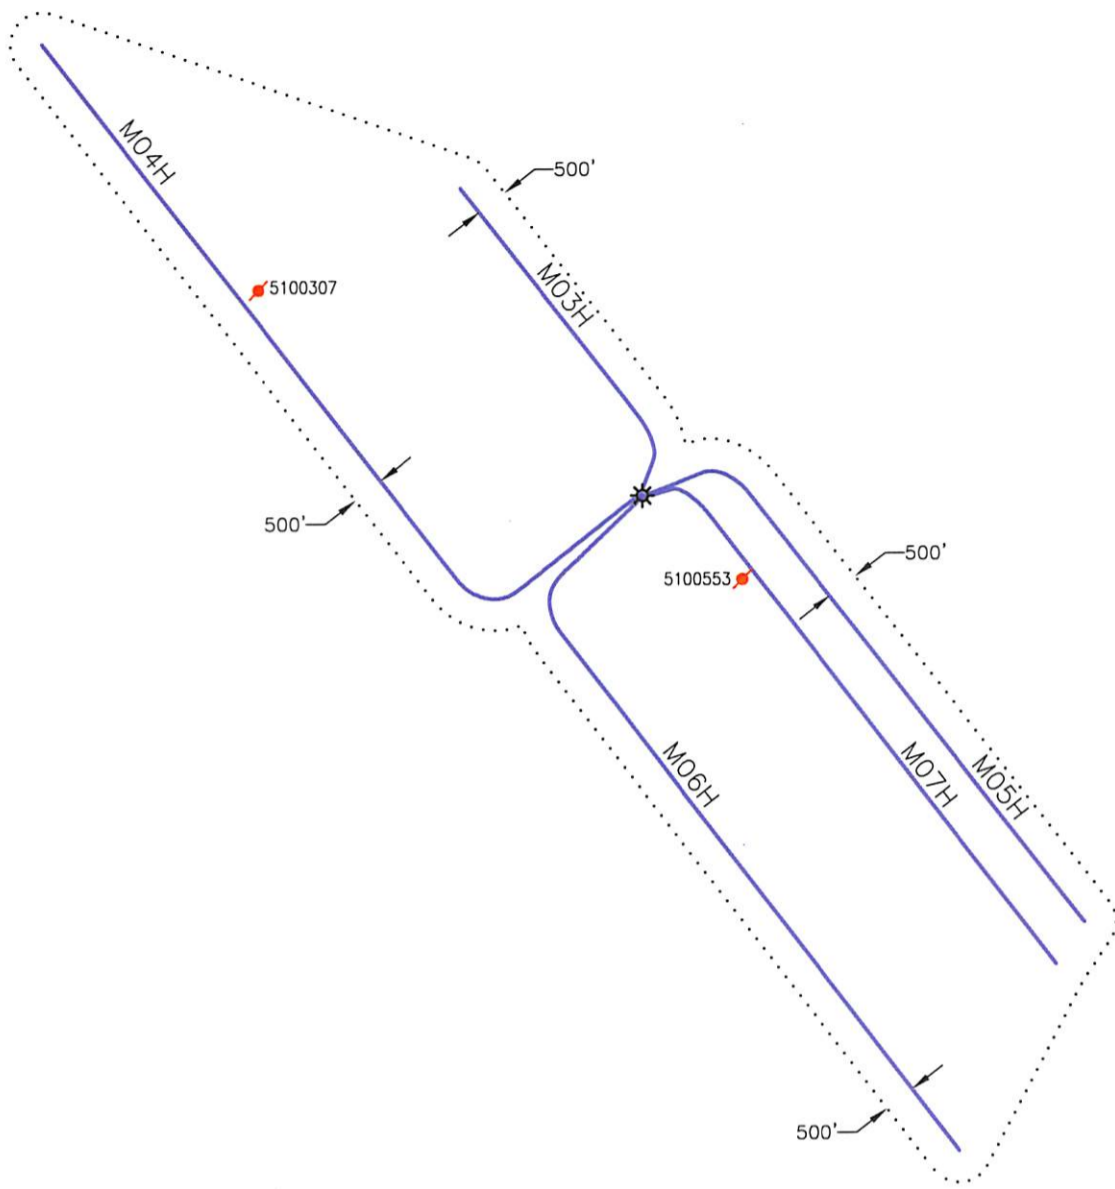

Blue Mountain Inc.
 10125 MASON DIXON HIGHWAY
 BURTON, WV 26562
 PHONE: (304) 662-6486

PREPARED FOR:
 CHEVRON APPALACHIA, LLC
 700 CHERRINGTON PARKWAY
 CORAOPOLIS, PA 15108

LEGEND
 - WELL LOCATION
 - PLUGGED WELL

LONGWORTH
 AREA OF REVIEW MAP
 MARSHALL COUNTY
 CLAY DISTRICT
 WEST VIRGINIA

TOPO QUAD: GLEN EASTON, WV
 SCALE: 1" = 3000'
 DATE: SEPTEMBER 26, 2017

RECEIVED
 Office of Oil and Gas
 OCT 13 2017
 WV Department of
 Environmental Protection

Well ID	Prior Operator On Record	Operator - DEP	Status	Latitude	Longitude	Vertical TD
47-051-00307	Arrowhead Exploration Co.	Operator Unknown	Plugged	39.855780	-80.748193	3,000
47-051-00553	Kentucky Central & Co.	Operator Unknown	Plugged	39.843735	-80.720930	1,168


RECEIVED
 Office of Oil and Gas
 OCT 13 2017
 WV Department of
 Environmental Protection

51-61914M0D

BHL is located on topo map 1,520 feet south of Latitude: 39° 50' 00"
 SHL is located on topo map 10,149 feet south of Latitude: 39° 52' 30"

NOTES:

1. There are no water wells or developed springs within 250' of proposed well.
2. Proposed well is greater than 100' from perennial stream, wetland, pond, reservoir or lake.
3. There are no native trout streams within 300' of proposed well.
4. Proposed well is greater than 1000' from surface groundwater intake or public water supply.
5. It is not the purpose or intention of this plat to represent surveyed locations of the surface or mineral parcels depicted hereon. The location of the boundary lines, as shown, are based on record deed descriptions, field evidence found and/or tax map position, unless otherwise noted.
6. There are no existing buildings within 625' of proposed well.

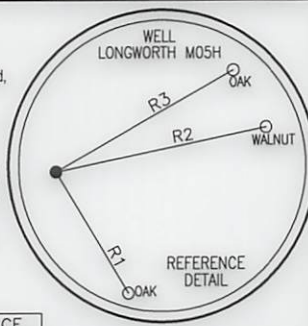

LINE	BEARING	DISTANCE
R1	S 31°20'28" E	171.27
R2	N 78°11'08" E	264.40'
R3	N 60°24'13" E	251.24'
R4	S 74°41'33" W	2298.26'
R5	N 85°42'10" W	1601.73'
R6	N 49°51'33" W	2311.87'

SURFACE HOLE LOCATION (SHL)
UTM 17-NAD83(M)
 N:4410835.420
 E:523389.602

NAD83, WV NORTH
 N:493049.687
 E:1624116.955

LAT/LON-NAD83
 LAT:39°50'49.969"
 LON:80°43'35.747"

APPROX. LANDING POINT
UTM 17-NAD83(M)
 N:4410857.51
 E:523901.44

NAD83, WV NORTH
 N:493094.108
 E:1625797.759


LAT/LON-NAD83
 LAT:39°50'50.64"
 LON:80°43'14.21"

BOTTOM HOLE LOCATION (BHL)
UTM 17-NAD83(M)
 N:4408847.15
 E:525534.83

NAD83, WV NORTH
 N:486407.536
 E:1631047.449

LAT/LON-NAD83
 LAT:39°49'45.26"
 LON:80°42'05.75"

BHL is located on topo map 9,865 feet west of Longitude: 80° 40' 00"
 SHL is located on topo map 5,182 feet west of Longitude: 80° 42' 30"

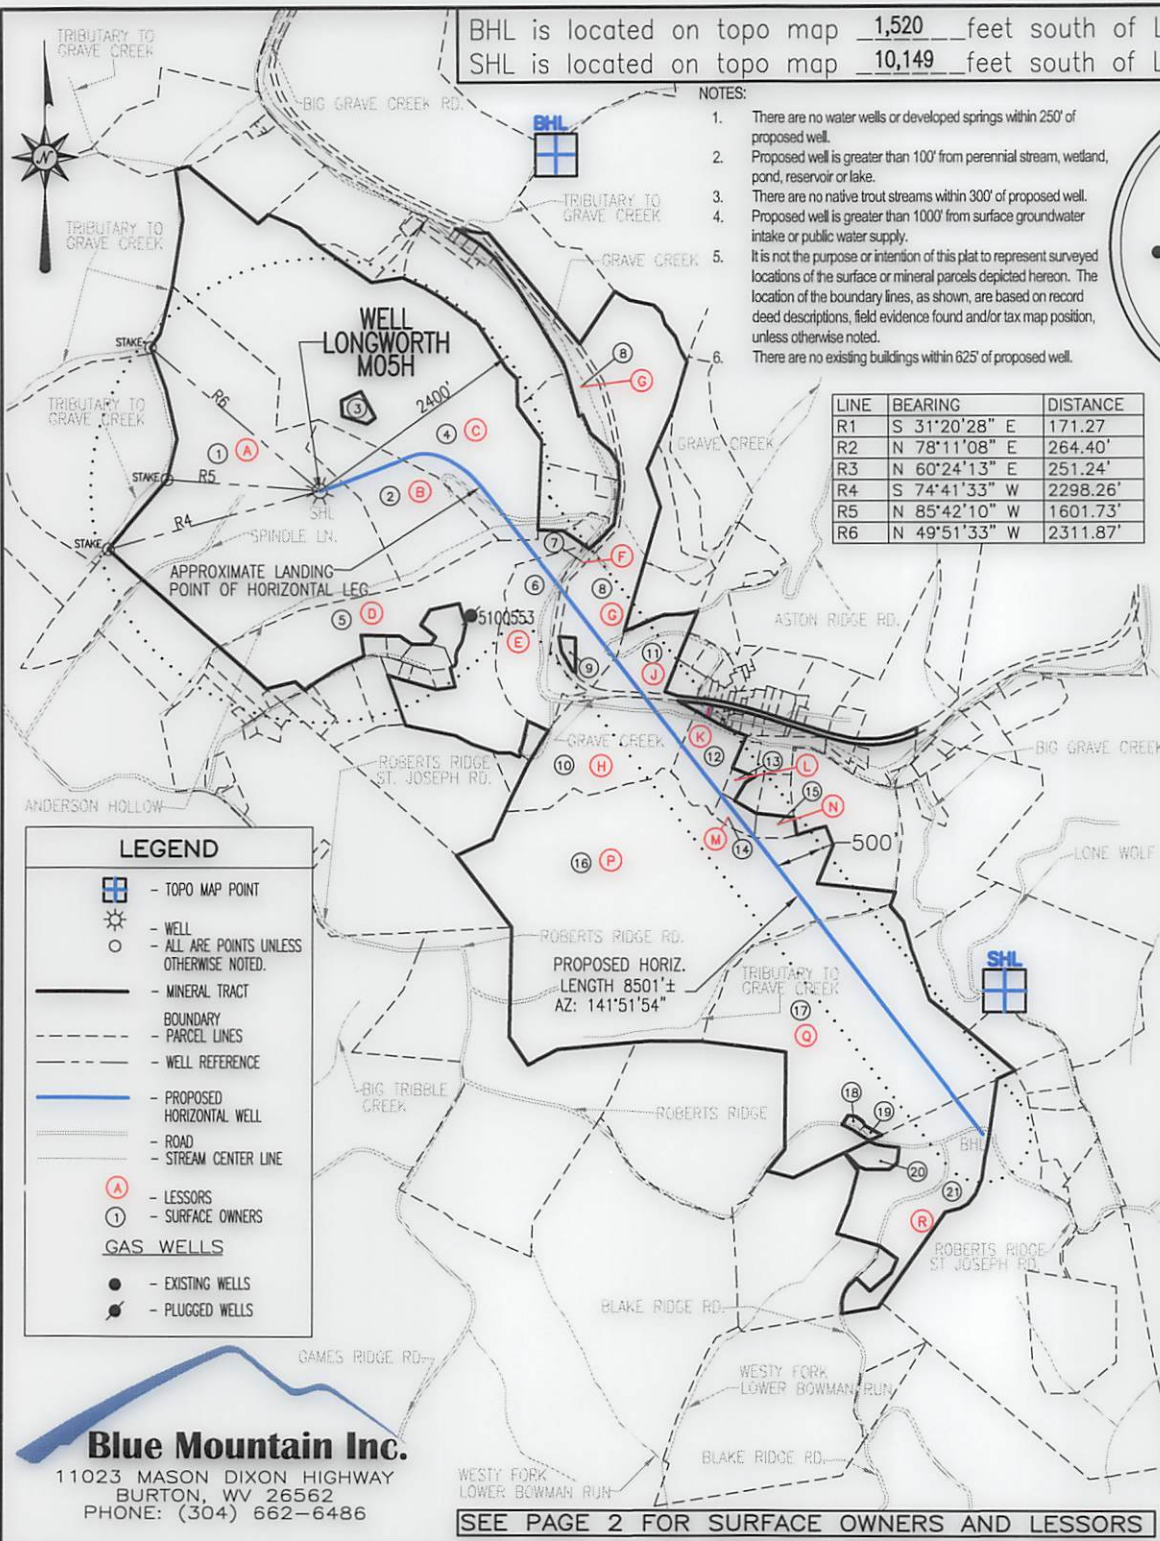


LEGEND

- TOPO MAP POINT
- WELL
- ALL ARE POINTS UNLESS OTHERWISE NOTED.
- MINERAL TRACT
- BOUNDARY - PARCEL LINES
- WELL REFERENCE
- PROPOSED HORIZONTAL WELL
- ROAD
- STREAM CENTER LINE
- LESSORS
- SURFACE OWNERS
- GAS WELLS**
- EXISTING WELLS
- PLUGGED WELLS

Blue Mountain Inc.
 11023 MASON DIXON HIGHWAY
 BURTON, WV 26562
 PHONE: (304) 662-6486

SEE PAGE 2 FOR SURFACE OWNERS AND LESSORS

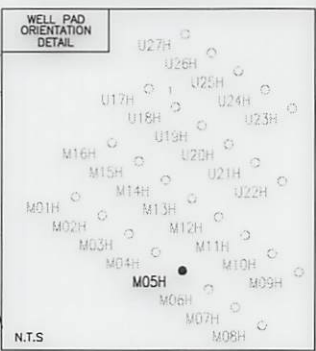

FILE #: LONGWORTH M05H-REV1.1
 DRAWING #: LONGWORTH M05H-REV1.1
 SCALE: 1" = 2000'
 MINIMUM DEGREE OF ACCURACY: 1/2500
 PROVEN SOURCE OF ELEVATION: U.S.G.S. MONUMENT THOMAS 1498.81'

I, THE UNDERSIGNED, HEREBY CERTIFY THAT THIS PLAT IS CORRECT TO THE BEST OF MY KNOWLEDGE AND BELIEF AND SHOWS ALL THE INFORMATION REQUIRED BY LAW AND THE REGULATIONS ISSUED AND PRESCRIBED BY THE DEPARTMENT OF ENVIRONMENTAL PROTECTION.

Signed: George D. Six
 R.P.E.: _____ L.L.S.: P.S. No. 2000



(+) DENOTES LOCATION OF WELL ON UNITED STATES TOPOGRAPHIC MAPS WVDEP
 OFFICE OF OIL & GAS
 601 57TH STREET
 CHARLESTON, WV 25304

DATE: SEPTEMBER 26, 2017
 OPERATOR'S WELL #: LONGWORTH M05H
 API WELL #: 47 51 01914 MOD
 STATE COUNTY PERMIT H6A

Well Type: Oil Waste Disposal Production Deep Gas Liquid Injection Storage Shallow

WATERSHED: MIDDLE GRAVE CREEK-GRAVE CREEK ELEVATION: 1294.18'

COUNTY/DISTRICT: MARSHALL / CLAY QUADRANGLE: GLEN EASTON, WV 7.5'

SURFACE OWNER: GRAHAM H. LONGWORTH JR. ACREAGE: 123.589±

OIL & GAS ROYALTY OWNER: GRAHAM H. LONGWORTH JR. ACREAGE: 849.548±

DRILL CONVERT DRILL DEEPER REDRILL FRACTURE OR STIMULATE PLUG OFF OLD FORMATION
 PERFORATE NEW FORMATION PLUG & ABANDON CLEAN OUT & REPLUG OTHER CHANGE

(SPECIFY): TARGET FORMATION: MARCELLUS ESTIMATED DEPTH: TVD: 6,600'± TMD: 15951.9'±

WELL OPERATOR: CHEVRON APPALACHIA, LLC DESIGNATED AGENT: KENNETH E. TAWNEY
 Address: 700 CHERRINGTON PARKWAY Address: 500 LEE STREET, EAST SUITE 1600
 City: CORAOPOLIS State: PA Zip Code: 15108 City: CHARLESTON State: WV Zip Code: 25301-3202

LONGWORTH

M05H

PAGE 2 OF 2

	LESSOR	DIST-TM/PAR
A	GRAHAM H. LONGWORTH JR. ET AL	4-11/1
B	GRAHAM H. LONGWORTH JR. ET AL	4-11/2
	LISA NICEWARNER	
	JULIA RODGERS	
	KEITH FRIESE	
	MARK FRIESE	
	ANTHONY FRIESE	
	JAMES FRIESE	
	HENRY FRIESE	
	STEVEN FRIESE	
C	GRAHAM H. LONGWORTH JR. ET AL	4-12/16
	SHERI L. EVRAETS FAMILY TRUST	
	LISA NICEWARNER	
	JULIA RODGERS	
	KEITH FRIESE	
	MARK FRIESE	
	ANTHONY FRIESE	
	JAMES FRIESE	
	HENRY FRIESE	
D	DELORES J. FOX	4-11/54
E	CNX GAS COMPANY LLC	4-11/52
F	CNX GAS COMPANY LLC	4-11/59
G	HARRY F. ROUSH ET UX	4-11/3
H	JOE PAUL WELLMAN	9-1/2
	WILLIAM R. LEVASSEUR, JR.	
	FRANCIS THOMAS KROL, JR.	
	CHRISTINA L. BOARDWINE	
	DIANA L. WELLMAN	
	MARGARET ANN BONNETT	
	DOROTHY SEDOSKY	
	MARGARET E. DAKAN	
	DOLLYE GUZEK	
	LINDSEY R. FOSTER	
	NANCY DAKAN RACKLEY ET VIR	
	CNX GAS COMPANY LLC	
	RONALD W. DAKAN	
	DAVID H. DAKAN	
	SUZANNE SWIFT	
	BARBARA D. FURFARI	
	DIANE CLARE WILLIS ET VIR	
	LESLIE MARIE BUTTS	
	JOSEPH G. DAKAN	
	ELAINE A. FONTES	
	DIANA K. COSLICK	
	LESLEY D. BALLA	
	J	
K	ALVIN D. BARRETT ET UX	9-1/3
L	*ROSEANN TRAYON	9-1/4.4
	*DIANA L. WELLMAN	
	*MARGARET ANN BONNETT	
	*JOE PAUL WELLMAN	
	*CHRISTINA L. BOARDWINE	
	*FRANCIS THOMAS KROL, JR.	
	*WILLIAM R. LEVASSEUR, JR.	
M	CINDY S. TRAYON ET AL	9-1/4.6
	DIANA L. WELLMAN	
	MARGARET ANN BONNETT	
	JOE PAUL WELLMAN	
	CHRISTINA L. BOARDWINE	
	FRANCIS THOMAS KROL, JR.	
N	ROBERT L. TRAYON, JR. ET UX	9-1/4.5
	DIANA L. WELLMAN	
	MARGARET ANN BONNETT	
	JOE PAUL WELLMAN	
	CHRISTINA L. BOARDWINE	
	FRANCIS THOMAS KROL, JR.	
P	HOWARD E. YOUNG BY AIF SUSAN YOUNG	9-1/18
Q	DANIEL L. DOBBS ET UX	9-1/16
R	PETER MILLER	9-1/24

	SURFACE OWNER	DIST-TM/PAR
1	GRAHAM H. LONGWORTH JR.	4-11/1
2	GRAHAM H. LONGWORTH JR.	4-11/2
3	DANIEL C. SR. AND JEANNETTE L. LONGWORTH	4-12/16.1
4	DANIEL C. LONGWORTH	4-12/16
5	DUNCAN OR SUSAN ARNETT	4-11/54
6	HARRY & DONNA ROUSH	4-11/52
7	CONSOLIDATION COAL COMPANY/MURRAY ENERGY C/O LAND DEPT.	4-11/59
8	HARRY F. ROUSH ET UX	4-11/3
9	DEAN ROUSH ET UX	4-11/3.1
10	HARRY & DONNA ROUSH	9-1/2
11	GLEN W. CONNER ET UX	4-11/51
12	ALVIN DALE BARRETT ET UX	9-1/3
13	*ROSEANN TRAYON	9-1/4.4
14	CINDY SUE TRAYON & BRIAN CROW	9-1/4.6
15	ROBERT L. JR. & AMY J. TRAYON	9-1/4.5
16	CNX LAND RESOURCES INC.	9-1/18
17	CNX LAND RESOURCES INC.	9-1/16
18	MACK A. CROW ET UX	9-1/17
19	MACK A. CROW ET UX	9-1/16.1
20	VICKIE CROW	9-1/24.1
21	PETER A. MILLER	9-1/24

SURFACE HOLE LOCATION (SHL)
UTM 17-NAD83(M)
N:4410835.420
E:523389.602
NAD83, WV NORTH
N:493049.687
E:1624116.955
LAT/LON-NAD83
LAT:39°50'49.969"
LON:80°43'35.747"

APPROX. LANDING POINT
UTM 17-NAD83(M)
N:4410857.51
E:523901.44
NAD83, WV NORTH
N:493094.108
E:1625797.759
LAT/LON-NAD83
LAT:39°50'50.64"
LON:80°43'14.21"

BOTTOM HOLE LOCATION (BHL)
UTM 17-NAD83(M)
N:4408847.15
E:525534.83
NAD83, WV NORTH
N:486407.536
E:1631047.449
LAT/LON-NAD83
LAT:39°49'45.26"
LON:80°42'05.75"

51-01914 MOD
H6A

* - DENOTES PARCEL WITHIN 30 FEET OF PLANNED WELL BORE

SEPTEMBER 26, 2017

**INFORMATION SUPPLIED UNDER WEST VIRGINIA CODE
Chapter 22, Article 6A, Section 5(a)(5)
IN LIEU OF FILING LEASE(S) AND OTHER CONTINUING CONTRACT(S)**

Under the oath required to make the verification on page 1 of this Notice and Application, I depose and say that I am the person who signed the Notice and Application for the Applicant, and that –

- (1) the tract of land is the same tract described in this Application, partly or wholly depicted in the accompanying plat, and described in the Construction and Reclamation Plan;
- (2) the parties and recordation data (if recorded) for lease(s) or other continuing contract(s) by which the Applicant claims the right to extract, produce or market the oil or gas are as follows:

Lease Name or Number	Grantor, Lessor, etc.	Grantee, Lessee, etc.	Royalty	Book/Page
----------------------	-----------------------	-----------------------	---------	-----------

See Attached

**Acknowledgement of Possible Permitting/Approval
In Addition to the Office of Oil and Gas**

The permit applicant for the proposed well work addressed in this application hereby acknowledges the possibility of the need for permits and/or approvals from local, state, or federal entities in addition to the DEP, Office of Oil and Gas, including but not limited to the following:

- WV Division of Water and Waste Management
- WV Division of Natural Resources WV Division of Highways
- U.S. Army Corps of Engineers
- U.S. Fish and Wildlife Service
- County Floodplain Coordinator

The applicant further acknowledges that any Office of Oil and Gas permit in no way overrides, replaces, or nullifies the need for other permits/approvals that may be necessary and further affirms that all needed permits/approvals should be acquired from the appropriate authority before the affected activity is initiated.

Well Operator: Chevron Appalachia, LLC

By:

Jenny Hayes

Its:

Permitting Team Lead

RECEIVED
Office of Oil and Gas

OCT 13 2017

WV Department of
Environmental Protection

Longworth Unit #5H

Plat ID	Lessor	Lessee	Royalty	Book/Page	Assignment #1	Assignment #2	Assignment #3
4-11-1.0	LONGWORTH GRAHAM H JR ET AL	Chevron U.S.A. Inc.	0.14	BK 790 - PG 129	n/a	n/a	
4-11-2.0	LONGWORTH GRAHAM H JR ET AL	Chevron U.S.A. Inc.	0.14	BK 790 - PG 129	n/a	n/a	
	NICEWARNER LISA	TriEnergy Holdings, LLC	0.14	BK 751 - PG 260	TriEnergy Holdings, LLC to Chevron U.S.A. Inc. BK 28 - PG 348	n/a	
	RODGERS JULIA	TriEnergy Holdings, LLC	0.14	BK 751 - PG 262	TriEnergy Holdings, LLC to Chevron U.S.A. Inc. BK 28 - PG 348	n/a	
	FRIESE KEITH	TriEnergy Holdings, LLC	0.14	BK 751 - PG 264	TriEnergy Holdings, LLC to Chevron U.S.A. Inc. BK 28 - PG 348	n/a	
	FREISE MARK	TriEnergy Holdings, LLC	0.14	Bk 751 - PG 250	TriEnergy Holdings, LLC to Chevron U.S.A. Inc. BK 28 - PG 348	n/a	
	FREISE ANTHONY	TriEnergy Holdings, LLC	0.14	BK 753 - PG 580	TriEnergy Holdings, LLC to Chevron U.S.A. Inc. BK 28 - PG 348	n/a	
	FRIESE JAMES	TriEnergy Holdings, LLC	0.14	BK 751 - PG 254	TriEnergy Holdings, LLC to Chevron U.S.A. Inc. BK 28 - PG 348	n/a	
	FREISE HENRY	TriEnergy Holdings, LLC	0.14	BK 752 - PG 382	TriEnergy Holdings, LLC to Chevron U.S.A. Inc. BK 28 - PG 348	n/a	
	FRIESE STEVEN	TriEnergy Holdings, LLC	0.14	BK 751 - PG 252	TriEnergy Holdings, LLC to Chevron U.S.A. Inc.	n/a	
4-12-16.0	LONGWORTH GRAHAM H JR ET AL	Chevron U.S.A. Inc.	0.14	BK 790 - PG 129	n/a	n/a	
	EVRAETS SHERI L FAMILY TRUST	TriEnergy Holdings, LLC	0.16	BK 730 - PG 407	TriEnergy Holdings, LLC to NPAR, LLC BK 28 - PG 348	NPAR, LLC to Chevron U.S.A. Inc.	
	NICEWARNER LISA	TriEnergy Holdings, LLC	0.14	BK 751 - PG 260	TriEnergy Holdings, LLC to Chevron U.S.A. Inc. BK 28 - PG 348	n/a	
	RODGERS JULIA	TriEnergy Holdings, LLC	0.14	BK 751 - PG 262	TriEnergy Holdings, LLC to Chevron U.S.A. Inc.	n/a	

RECEIVED
 Office of Oil and Gas
 OCT 13 2017
 WV Department of
 Environmental Protection

0044610-19

Q001 11610-15

	FRIESE KEITH	TriEnergy Holdings, LLC	0.14	BK 751 - PG 264	BK 28 - PG 348 TriEnergy Holdings, LLC to Chevron U.S.A. Inc. BK 28 - PG 348	n/a
	FREISE MARK	TriEnergy Holdings, LLC	0.14	Bk 751 - PG 250	TriEnergy Holdings, LLC to Chevron U.S.A. Inc. BK 28 - PG 348	n/a
	FREISE ANTHONY	TriEnergy Holdings, LLC	0.14	BK 753 - PG 580	TriEnergy Holdings, LLC to Chevron U.S.A. Inc. BK 28 - PG 348	n/a
	FRIESE JAMES	TriEnergy Holdings, LLC	0.14	BK 751 - PG 254	TriEnergy Holdings, LLC to Chevron U.S.A. Inc. BK 28 - PG 348	n/a
	FREISE HENRY	TriEnergy Holdings, LLC	0.14	BK 752 - PG 382	TriEnergy Holdings, LLC to Chevron U.S.A. Inc. BK 28 - PG 348	n/a
	FRIESE STEVEN	TriEnergy Holdings, LLC	0.14	BK 751 - PG 252	TriEnergy Holdings, LLC to Chevron U.S.A. Inc. BK 21 - PG 288	n/a
4-11-54.0	FOX DELORES J	Central Michigan Exploration LLC	0.125	BK 670 - PG 572	Central Michigan Exploration LLC to Stone Energy Corporation	BK 33 - PG 276 Stone Energy Corporation to Chevron U.S.A. Inc.
4-11-52.0	CNX GAS COMPANY LLC	Chevron U.S.A. Inc.	0.2	BK 818 - PG 553	n/a	n/a
4-11-59.0	CNX GAS COMPANY LLC	Chevron U.S.A. Inc.	0.2	BK 818 - PG 553	n/a	n/a
4-11-3.0	ROUSH HARRY F ET UX	Chevron U.S.A. Inc.	0.16	BK 838 - PG 381	n/a	n/a
9-1-2.0	WELLMAN JOE PAUL	TriEnergy Holdings, LLC	0.17	BK 745 - PG 469	BK 28 - PG 348 TriEnergy Holdings, LLC to Chevron U.S.A. Inc.	n/a
	LEVASSEUR WILLIAM R JR	Chevron U.S.A. Inc.	0.16	BK 880 - PG 373	n/a	n/a
	KROL FRANCIS THOMAS JR	Chevron U.S.A. Inc.	0.16	BK 880 - PG 394	n/a	n/a
	BOARDWINE CHRISTINA L	Chevron U.S.A. Inc.	0.16	BK 880 - PG 379	n/a	n/a
	WELLMAN DIANA L	TriEnergy Holdings, LLC	0.17	BK 753 - PG 557	BK 28 - PG 348 TriEnergy Holdings, LLC to Chevron U.S.A. Inc. BK 28 - PG 348	n/a
	ONNETT MARGARET ANN	TriEnergy Holdings, LLC	0.17	BK 748 - PG 115	TriEnergy Holdings, LLC to Chevron U.S.A. Inc.	n/a
	SEDOSKY DOROTHY	Chevron U.S.A. Inc.	0.14	BK 811 - PG 630	n/a	n/a
	DAKAN MARGARET E	Chevron U.S.A. Inc.	0.14	BK 813 - PG 586	n/a	n/a

WV Department of
Environmental Protection

OCT 13 2017

RECEIVED
Office of Oil and Gas

51-01914 NMD

	GUZEK DOLLYE	Chevron U.S.A. Inc.	0.14	BK 814 - PG 439	n/a	n/a
	FOSTER LINDSEY R	Chevron U.S.A. Inc.	0.14	BK 818 - PG 066	n/a	n/a
	RACKLEY NANCY DAKAN ET VIR	Chevron U.S.A. Inc.	0.14	BK 820 - PG 234	n/a	n/a
	CNX GAS COMPANY LLC	Chevron U.S.A. Inc.	0.2	BK 818 - PG 553	n/a	n/a
	DAKAN RONALD W	Chevron U.S.A. Inc.	0.16	BK 837 - PG 154	n/a	n/a
	DAKAN DAVID H	Chevron U.S.A. Inc.	0.16	BK 837 - PG 145	n/a	n/a
	SWIFT SUZANNE	Chevron U.S.A. Inc.	0.16	BK 839 - PG 373	n/a	n/a
	FURFARI BARBARA D	Chevron U.S.A. Inc.	0.16	BK 847 - PG 364	n/a	n/a
	WILLIS DIANE CLARE ET VIR	Chevron U.S.A. Inc.	0.18	BK 849 - PG 636	n/a	n/a
	BUTTS LESLIE MARIE	Chevron U.S.A. Inc.	0.18	BK 849 - PG 630	n/a	n/a
	DAKAN JOSEPH G	Chevron U.S.A. Inc.	0.16	BK 885 - PG 464	n/a	n/a
	FONTES ELAINE A	Chevron U.S.A. Inc.	0.18	BK 882 - PG 293	n/a	n/a
	COSLICK DIANA K	Chevron U.S.A. Inc.	0.18	BK 882 - PG 290	n/a	n/a
	BALLA LESLEY D	Chevron U.S.A. Inc.	0.18	BK 882 - PG 287	n/a	n/a
4-11-51.0	GLEN CONNER WILLIAM	Chevron U.S.A. Inc.	0.16	BK 838 - PG 485	n/a	n/a
9-1-3.0	BARRETT ALVIN D ET UX	Chevron U.S.A. Inc.	0.18	BK 837 - PG 163	n/a	n/a
9-1-4.4	TRAYON ROSEANN	TriEnergy Holdings, LLC	0.16	BK 703 - PG 146	BK 024 - PG 180 TriEnergy Holdings, LLC to NPAR, LLC BK 28 - PG 348	BK 756 - PG 332 NPAR, LLC to Chevron U.S.A. Inc.
	WELLMAN DIANA L	TriEnergy Holdings, LLC	0.17	BK 753 - PG 557	TriEnergy Holdings, LLC to Chevron U.S.A. Inc. BK 28 - PG 348	n/a
	BONNETT MARGARET ANN	TriEnergy Holdings, LLC	0.17	BK 748 - PG 115	TriEnergy Holdings, LLC to Chevron U.S.A. Inc. BK 28 - PG 348	n/a
	WELLMAN JOE PAUL	TriEnergy Holdings, LLC	0.17	BK 745 - PG 469	TriEnergy Holdings, LLC to Chevron U.S.A. Inc.	n/a
	BOARDWINE CHRISTINA L	Chevron U.S.A. Inc.	0.16	BK 880 - PG 379	n/a	n/a
	KROL FRANCIS THOMAS JR	Chevron U.S.A. Inc.	0.16	BK 880 - PG 394	n/a	n/a
	LEVASSEUR WILLIAM R JR	Chevron U.S.A. Inc.	0.16	BK 880 - PG 373	n/a	n/a
9-1-4.6	TRAYON CINDY S ET AL	TriEnergy Holdings, LLC	0.16	BK 703 - PG 144	BK 024 - PG 180 TriEnergy Holdings, LLC to NPAR, LLC BK 28 - PG 348	BK 756 - PG 332 NPAR, LLC to Chevron U.S.A. Inc.
	WELLMAN DIANA L	TriEnergy Holdings, LLC	0.17	BK 753 - PG 557	TriEnergy Holdings, LLC to Chevron U.S.A. Inc.	n/a

WV Department of Environmental Protection

OCT 13 2017

RECEIVED
Office of Oil and Gas

SI-01914140D

	BONNETT MARGARET ANN	TriEnergy Holdings, LLC	0.17	BK 748 - PG 115	BK 28 - PG 348 TriEnergy Holdings, LLC to Chevron U.S.A. Inc. BK 28 - PG 348	n/a	
	WELLMAN JOE PAUL	TriEnergy Holdings, LLC	0.17	BK 745 - PG 469	TriEnergy Holdings, LLC to Chevron U.S.A. Inc.	n/a	
	BOARDWINE CHRISTINA L	Chevron U.S.A. Inc.	0.16	BK 880 - PG 379	n/a	n/a	
	KROL FRANCIS THOMAS JR	Chevron U.S.A. Inc.	0.16	BK 880 - PG 394	n/a	n/a	
	LEVASSEUR WILLIAM R JR	Chevron U.S.A. Inc.	0.16	BK 880 - PG 373	n/a	n/a	
9-1-4.5	TRAYON ROBERT L JR ET UX	TriEnergy Holdings, LLC	0.16	BK 700 - PG 245	BK 024 - PG 180 TriEnergy Holdings, LLC to NPAR, LLC BK 28 - PG 348	BK 756 - PG 332 NPAR, LLC to Chevron U.S.A. Inc.	
	WELLMAN DIANA L	TriEnergy Holdings, LLC	0.17	BK 753 - PG 557	TriEnergy Holdings, LLC to Chevron U.S.A. Inc. BK 28 - PG 348	n/a	
	BONNETT MARGARET ANN	TriEnergy Holdings, LLC	0.17	BK 748 - PG 115	TriEnergy Holdings, LLC to Chevron U.S.A. Inc. BK 28 - PG 348	n/a	
	WELLMAN JOE PAUL	TriEnergy Holdings, LLC	0.17	BK 745 - PG 469	TriEnergy Holdings, LLC to Chevron U.S.A. Inc.	n/a	
	BOARDWINE CHRISTINA L	Chevron U.S.A. Inc.	0.16	BK 880 - PG 379	n/a	n/a	
	KROL FRANCIS THOMAS JR	Chevron U.S.A. Inc.	0.16	BK 880 - PG 394	n/a	n/a	
	LEVASSEUR WILLIAM R JR	Chevron U.S.A. Inc.	0.16	BK 880 - PG 373	n/a	n/a	
9-1-18.0	YOUNG HOWARD E BY AIF SUSAN YOUNG	Chevron U.S.A. Inc.	0.16	BK 797 - PG 272	n/a	n/a	
9-1-16.0	DOBBS DANIEL L ET UX	AB Resources LLC	0.185	BK 730 - PG 270	BK 756 - PG 397 AB Resources LLC to Chevron U.S.A. Inc.	n/a	
9-1-24.0	MILLER PETER A ET UX	Fossil Creek Ohio, LLC	0.20	BK 838 - PG 523	BK 33 - PG 09 Fossil Creek Ohio LLC to Gulfport Energy Corp.	BK 036 - PG 588 Fossil Creek Ohio LLC & Gulfport Energy Corp. to American Petroleum Partners Operating LLC	BK 040 - PG 267 American Petroleum Partners Operating LLC to Chevron U.S.A. Inc.

RECEIVED
 Office of Oil and Gas
 OCT 13 2017
 WV Department of
 Environmental Protection



Regina Logue
Permitting Coordinator

October 6, 2017

WV DEP Office of Oil & Gas
60-1 57th Street, SE
Charleston, WV 25304

RECEIVED
Office of Oil and Gas

OCT 13 2017

WV Department of
Environmental Protection

Dear Mr. Brewer:

On behalf of Chevron Appalachia, LLC, enclosed please find the information requested for the Modification Permits for Longworth M05H, M06H and M07H. Chevron has obtained additional lease holders and wish to extend the horizontal lateral lengths, from previously issued well permits.

If you have any questions or need additional information, please do not hesitate to contact Regina Logue at 412-865-1462 or via email rele@chevron.com.

Sincerely,

Jenny Hayes
Permitting Team Lead

JH/rl

enclosures

Adkins, Laura L

From: Adkins, Laura L
Sent: Friday, January 19, 2018 10:16 AM
To: 'Laird, Susan'
Cc: Hayes, Jenny
Subject: Longworth Mods

Susan,

I have reviewed the Longworth modifications requesting lateral extensions due to additional lease acquisition and have the following comments to be addressed so that the modifications may be granted:

6B Horizontal lengths do not match the horizontal lengths on plats. We request to have the horizontal length from landing point to TD on the 6B as well as the plat.

6B Centralizer placement- The centralizer placement on the intermediate string of casing doesn't make sense.

Once these are corrected you can just email them to me and I can issue.

Thanks and have a wonderful weekend!

p.s.

The Taylor C mods should issue today

Laura L. Adkins

Environmental Resource Specialist III
Permit Review
WVDEP Office of Oil and Gas
601 57th Street, SE
Charleston, WV 25304
304-926-0499 ext. 1495

THE ITEMS REQUESTED IN THIS EMAIL WILL NEED TO BE RECEIVED BY THE OFFICE OF OIL AND GAS WITHIN **20 DAYS** TO AVOID THE PERMIT APPLICATION BEING RETURNED. IF AN OPERATOR WISHES TO RESUBMIT AN APPLICATION THAT HAS BEEN RETURNED, THE OPERATOR IS REQUIRED TO COMPLETE AND SUBMIT NEW FORMS, MYLAR PLAT AND ASSOCIATED FEES.