


BERKELEY COUNTY LANDFILL

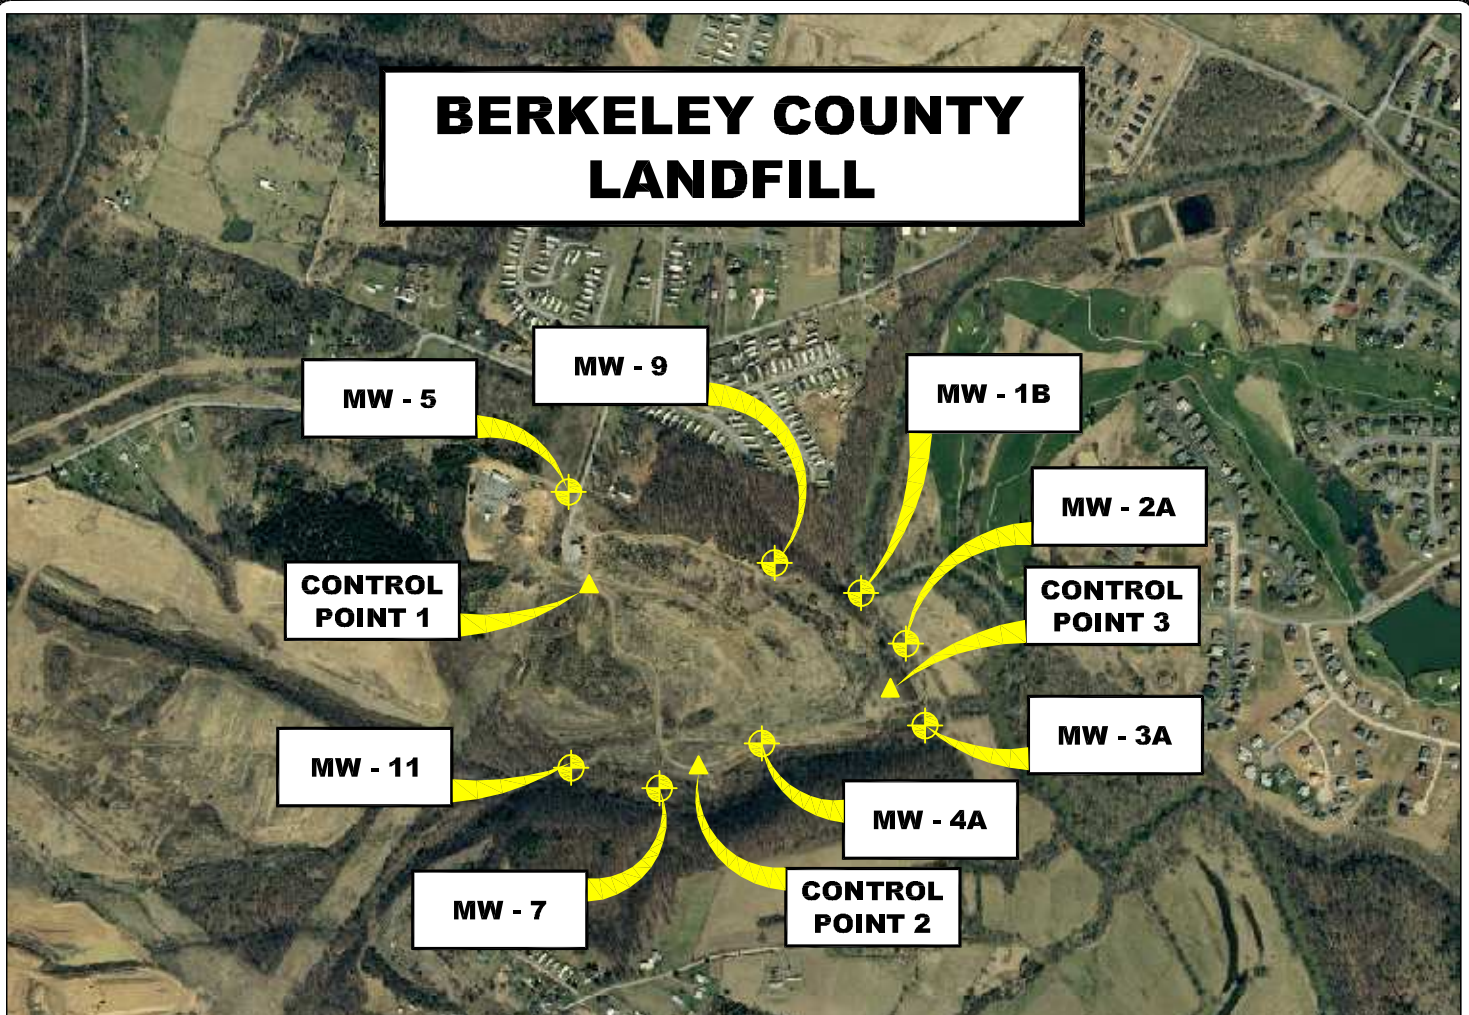

| NORTHING (Y) | EASTING (X) | LATITUDE | LONGITUDE | ELEV (Z) Top of Casing | DESCRIPTION |
|--------------|--------------|----------------|----------------|---------------------------|-----------------|
| 345,698.95 | 2,408,557.52 | 39° 26' 19.14" | 77° 56' 30.48" | 491.44 | CONTROL POINT 1 |
| 344,755.55 | 2,409,126.72 | 39° 26' 09.72" | 77° 56' 23.44" | 421.93 | CONTROL POINT 2 |
| 345,157.45 | 2,410,126.12 | 39° 26' 13.52" | 77° 56' 10.61" | 376.08 | CONTROL POINT 3 |
| 345,662.91 | 2,409,973.66 | 39° 26' 18.54" | 77° 56' 12.44" | 358.74 | MW 1B |
| 345,401.20 | 2,410,207.96 | 39° 26' 15.92" | 77° 56' 09.52" | 361.34 | MW 2A |
| 344,972.94 | 2,410,307.07 | 39° 26' 11.67" | 77° 56' 08.35" | 362.01 | MW-3A |
| 344,880.72 | 2,409,456.03 | 39° 26' 10.90" | 77° 56' 19.21" | 398.64 | MW-4A |
| 346,191.98 | 2,408,451.28 | 39° 26' 24.03" | 77° 56' 31.73" | 501.49 | MW-5 |
| 344,647.81 | 2,408,923.67 | 39° 26' 08.69" | 77° 56' 26.05" | 397.64 | MW-7 |
| 345,819.72 | 2,409,522.81 | 39° 26' 20.17" | 77° 56' 18.15" | 460.61 | MW-9 |
| 344,755.78 | 2,408,463.62 | 39° 26' 09.84" | 77° 56' 31.89" | 404.79 | MW-11 |

AERIAL MAP MONITORING WELL LOCATIONS

MARTINSBURG, BERKELEY COUNTY, WEST VIRGINIA

0' 1,000' 2,000' 3,000'



SCALE: 1 INCH = 1,000 FEET



Stantec Consulting Services Inc.

1 Moore Avenue
Buckhannon WV 26201
Tel. 304.472.7140
Fax. 304.472.6239
www.stantec.com

PROJECT NO. 173611044

SURVEYED BY: JB

DRAWN BY: JMS

CHECKED BY: DEM

APPROVED BY: JHL

DATE: APRIL 2010

NOTE:

HORIZONTAL DATUM:
WEST VIRGINIA STATE PLANE COORDINATES
NAD 83 NORTH ZONE (CORS 96).

VERTICAL DATUM : NAVD 88 GEOID 09 (CONUS)

COORDINATE UNITS : US SURVEY FOOT
DISTANCE UNITS : US SURVEY FOOT
HEIGHT UNITS: US SURVEY FOOT

SHT. NO.
2
TOTAL
2