



WV15 11/00 mh

BELL SPRING
WV15 PG 21-15

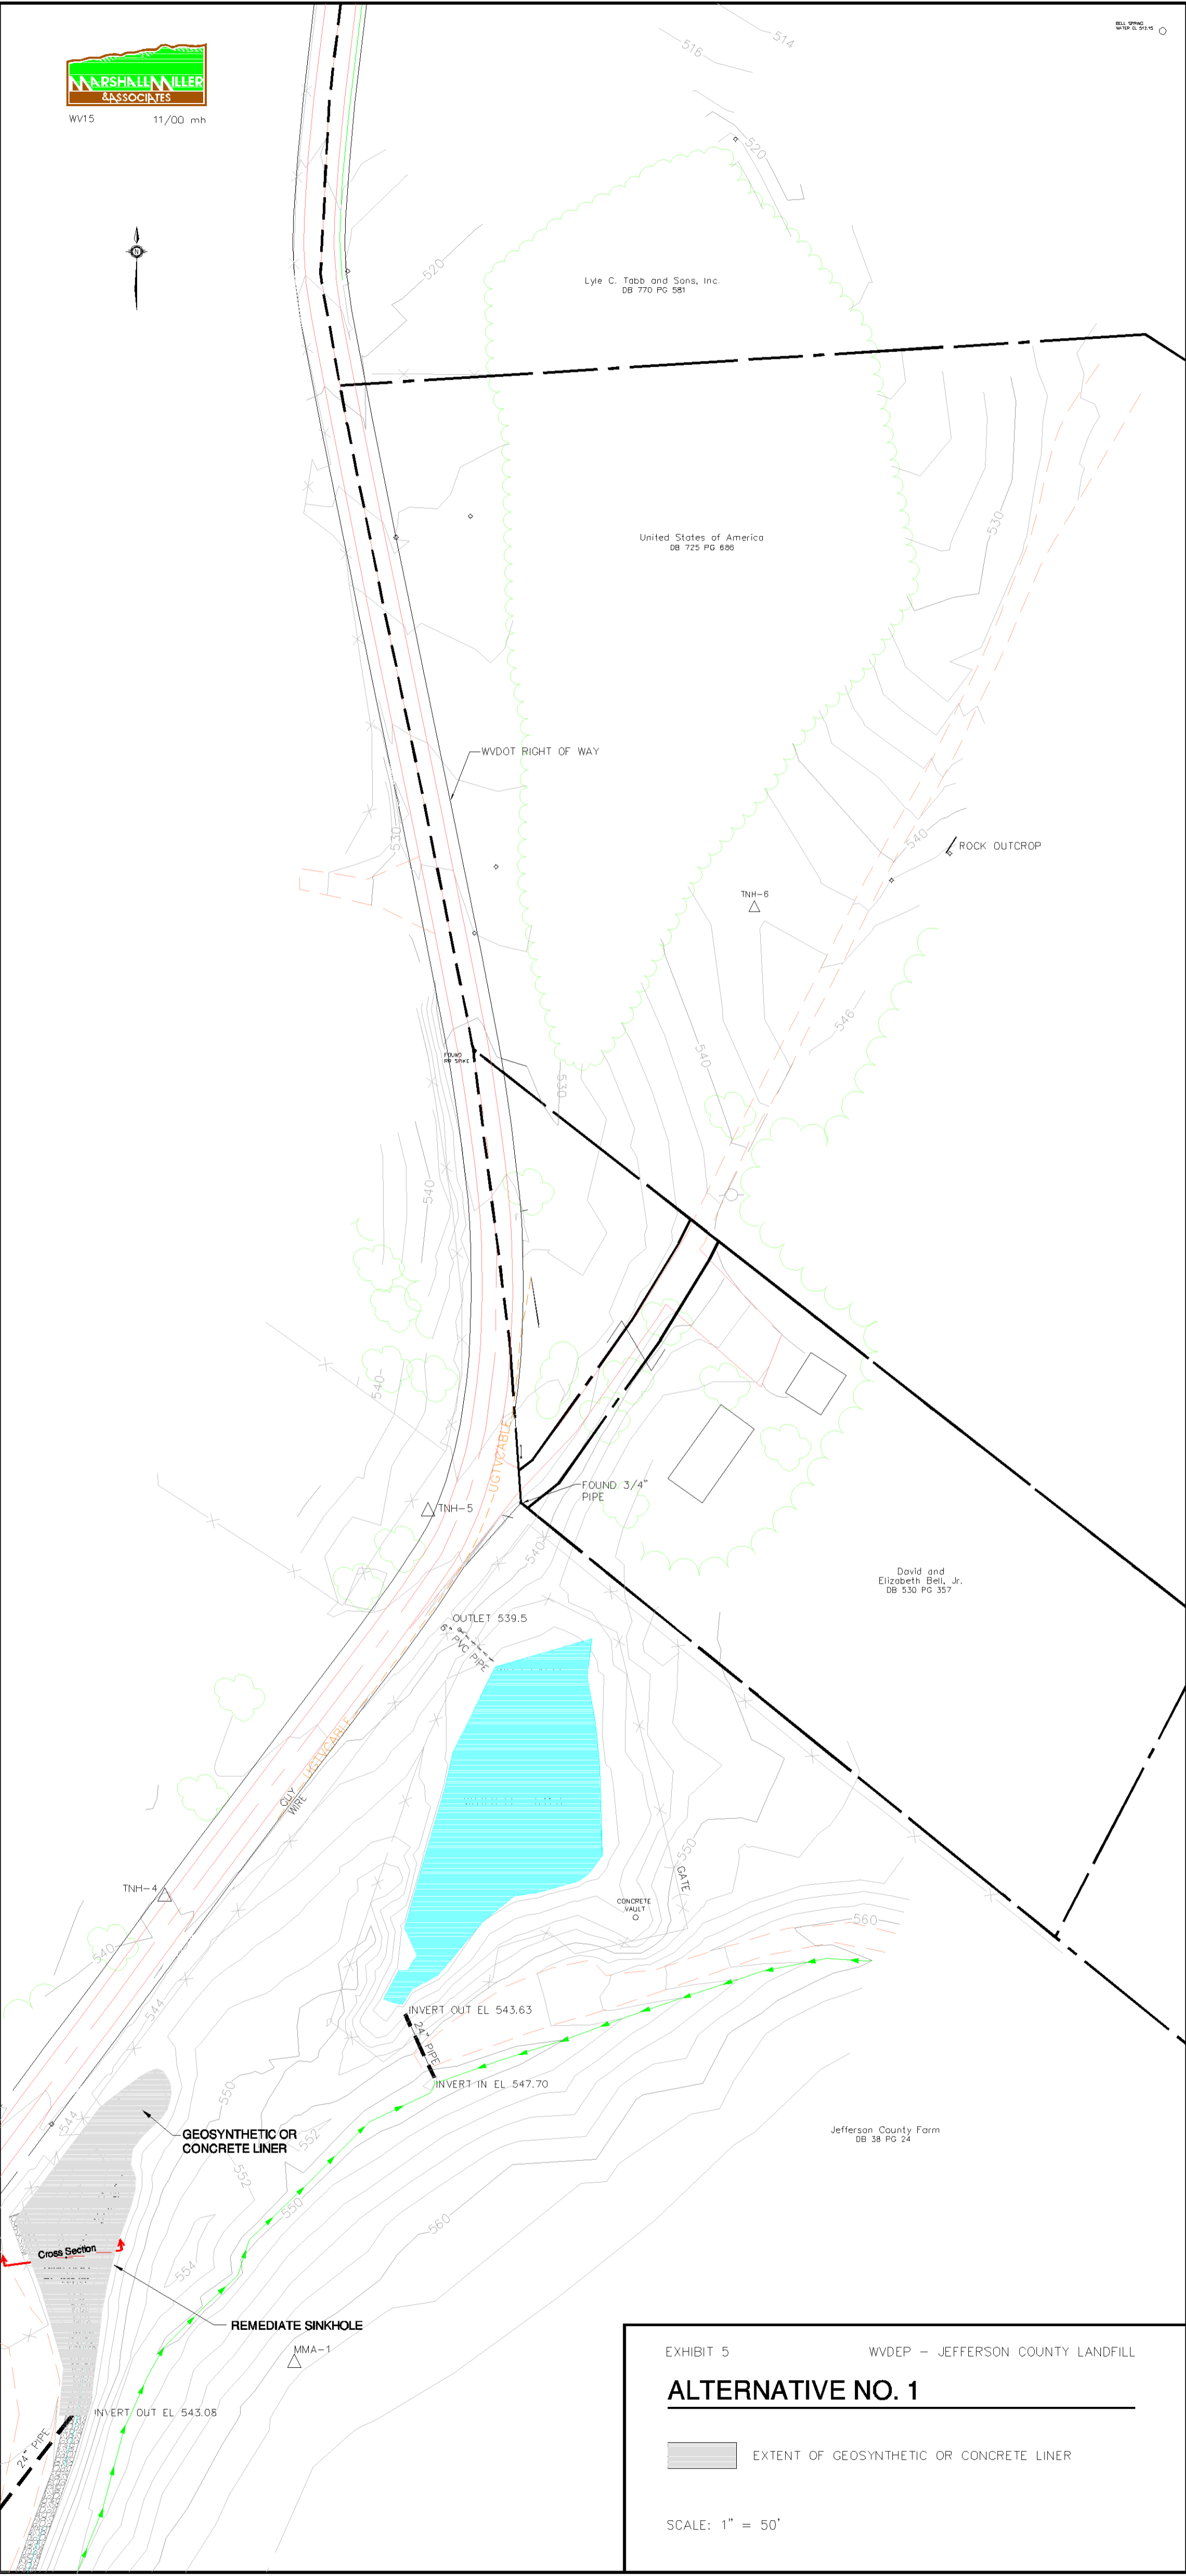


EXHIBIT 5 WVDEP - JEFFERSON COUNTY LANDFILL

ALTERNATIVE NO. 1

 EXTENT OF GEOSYNTHETIC OR CONCRETE LINER

SCALE: 1" = 50'