


NATIONAL FISH AND RESEARCH

JEFFERSON COUNTY LANDFILL

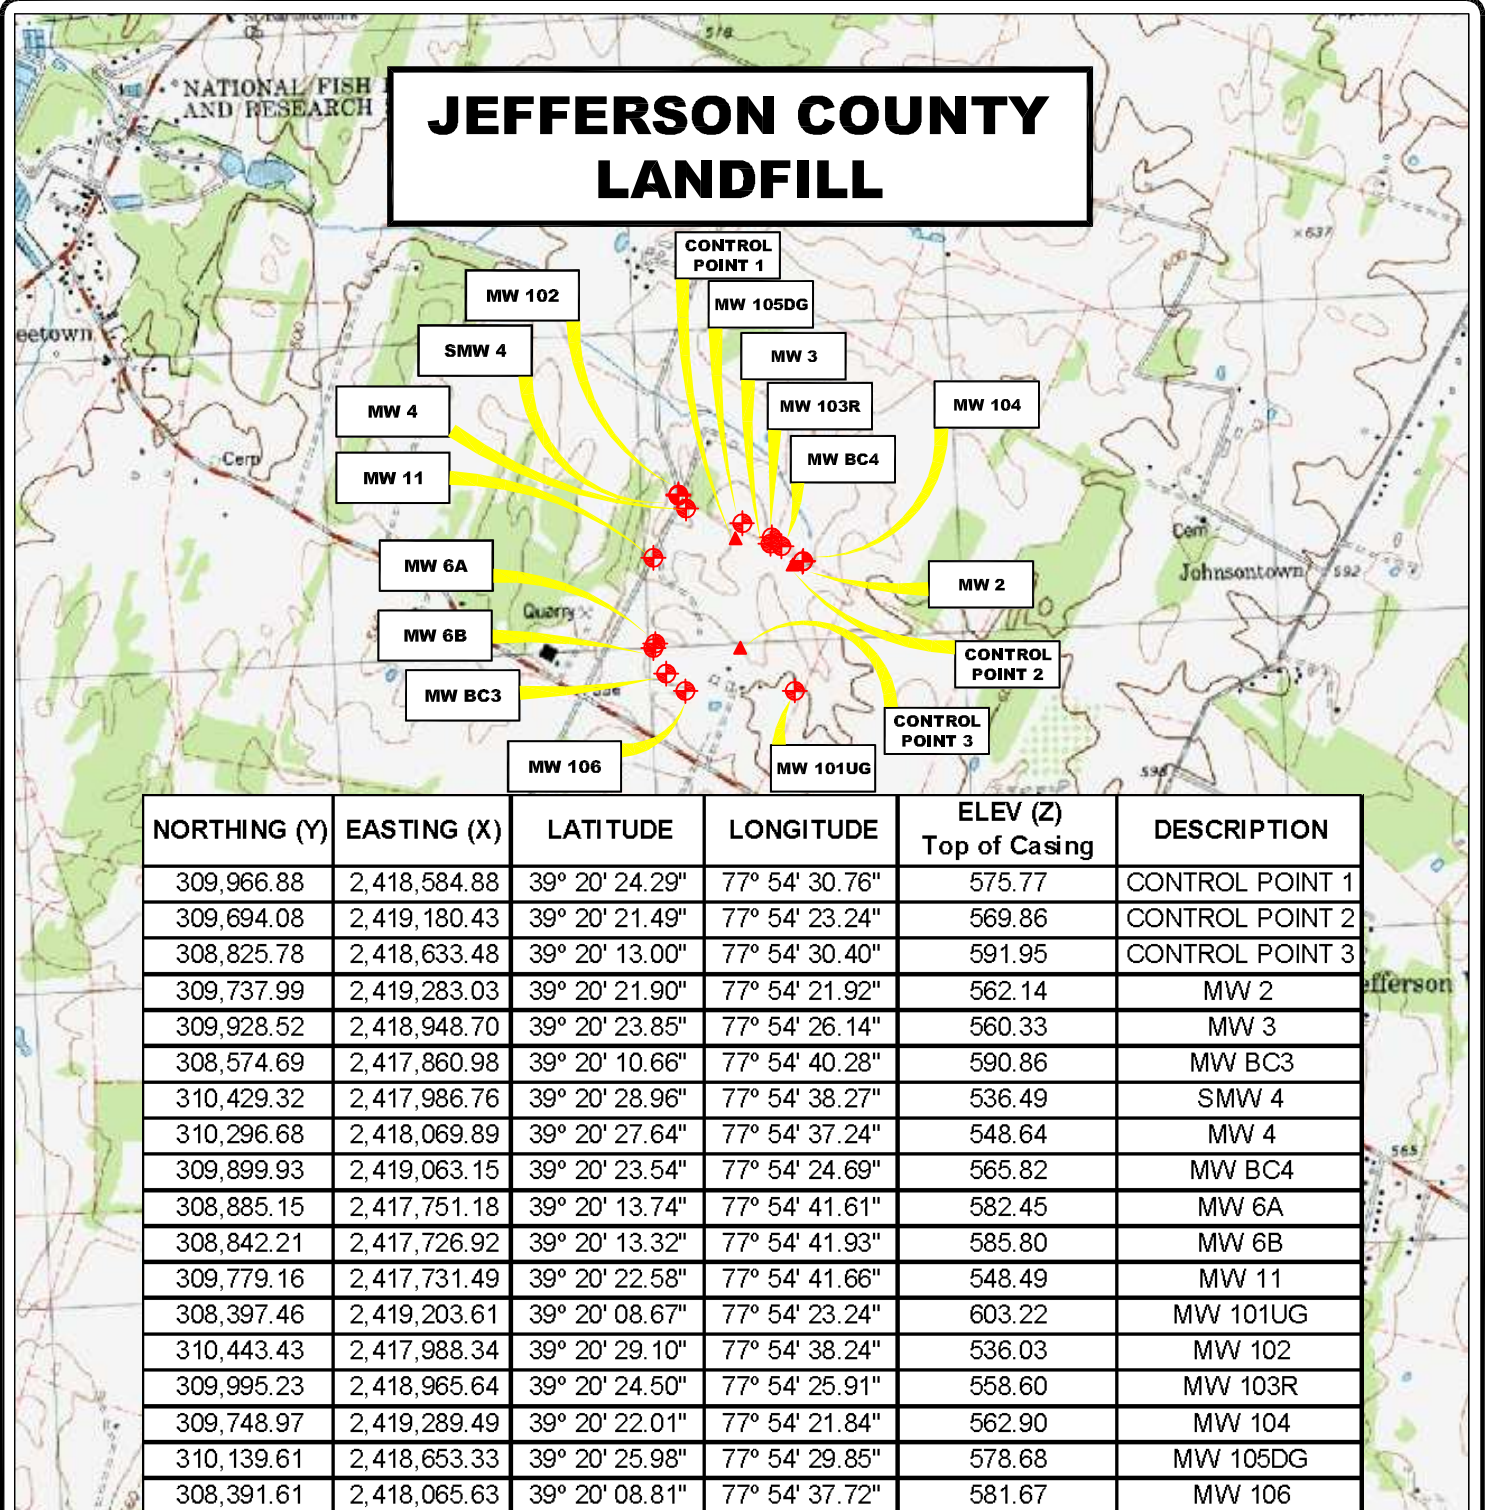

| NORTHING (Y) | EASTING (X) | LATITUDE | LONGITUDE | ELEV (Z) Top of Casing | DESCRIPTION |
|--------------|--------------|----------------|----------------|---------------------------|-----------------|
| 309,966.88 | 2,418,584.88 | 39° 20' 24.29" | 77° 54' 30.76" | 575.77 | CONTROL POINT 1 |
| 309,694.08 | 2,419,180.43 | 39° 20' 21.49" | 77° 54' 23.24" | 569.86 | CONTROL POINT 2 |
| 308,825.78 | 2,418,633.48 | 39° 20' 13.00" | 77° 54' 30.40" | 591.95 | CONTROL POINT 3 |
| 309,737.99 | 2,419,283.03 | 39° 20' 21.90" | 77° 54' 21.92" | 562.14 | MW 2 |
| 309,928.52 | 2,418,948.70 | 39° 20' 23.85" | 77° 54' 26.14" | 560.33 | MW 3 |
| 308,574.69 | 2,417,860.98 | 39° 20' 10.66" | 77° 54' 40.28" | 590.86 | MW BC3 |
| 310,429.32 | 2,417,986.76 | 39° 20' 28.96" | 77° 54' 38.27" | 536.49 | SMW 4 |
| 310,296.68 | 2,418,069.89 | 39° 20' 27.64" | 77° 54' 37.24" | 548.64 | MW 4 |
| 309,899.93 | 2,419,063.15 | 39° 20' 23.54" | 77° 54' 24.69" | 565.82 | MW BC4 |
| 308,885.15 | 2,417,751.18 | 39° 20' 13.74" | 77° 54' 41.61" | 582.45 | MW 6A |
| 308,842.21 | 2,417,726.92 | 39° 20' 13.32" | 77° 54' 41.93" | 585.80 | MW 6B |
| 309,779.16 | 2,417,731.49 | 39° 20' 22.58" | 77° 54' 41.66" | 548.49 | MW 11 |
| 308,397.46 | 2,419,203.61 | 39° 20' 08.67" | 77° 54' 23.24" | 603.22 | MW 101UG |
| 310,443.43 | 2,417,988.34 | 39° 20' 29.10" | 77° 54' 38.24" | 536.03 | MW 102 |
| 309,995.23 | 2,418,965.64 | 39° 20' 24.50" | 77° 54' 25.91" | 558.60 | MW 103R |
| 309,748.97 | 2,419,289.49 | 39° 20' 22.01" | 77° 54' 21.84" | 562.90 | MW 104 |
| 310,139.61 | 2,418,653.33 | 39° 20' 25.98" | 77° 54' 29.85" | 578.68 | MW 105DG |
| 308,391.61 | 2,418,065.63 | 39° 20' 08.81" | 77° 54' 37.72" | 581.67 | MW 106 |

LOCATION MAP

MIDDLEWAY 7.5' U.S.G.S. QUADRANGLE

0' 2,000' 4,000' 6,000'



SCALE: 1 INCH = 2,000 FEET



Stantec Consulting Services Inc.

1 Moore Avenue
 Buckhannon WV 26201
 Tel. 304.472.7140
 Fax. 304.472.6239
 www.stantec.com

PROJECT NO. 173611044

SURVEYED BY: JB
 DRAWN BY: JMS
 CHECKED BY: DEM
 APPROVED BY: JHL
 DATE: APRIL 2010

NOTE:
 HORIZONTAL DATUM:
 WEST VIRGINIA STATE PLANE COORDINATES
 NAD 83 NORTH ZONE (CORS 96).

VERTICAL DATUM : NAVD 88 GEOID 09 (CONUS)

COORDINATE UNITS : US SURVEY FOOT
 DISTANCE UNITS : US SURVEY FOOT
 HEIGHT UNITS : US SURVEY FOOT

SHT. NO.
 1
 TOTAL
 2