


JEFFERSON COUNTY LANDFILL

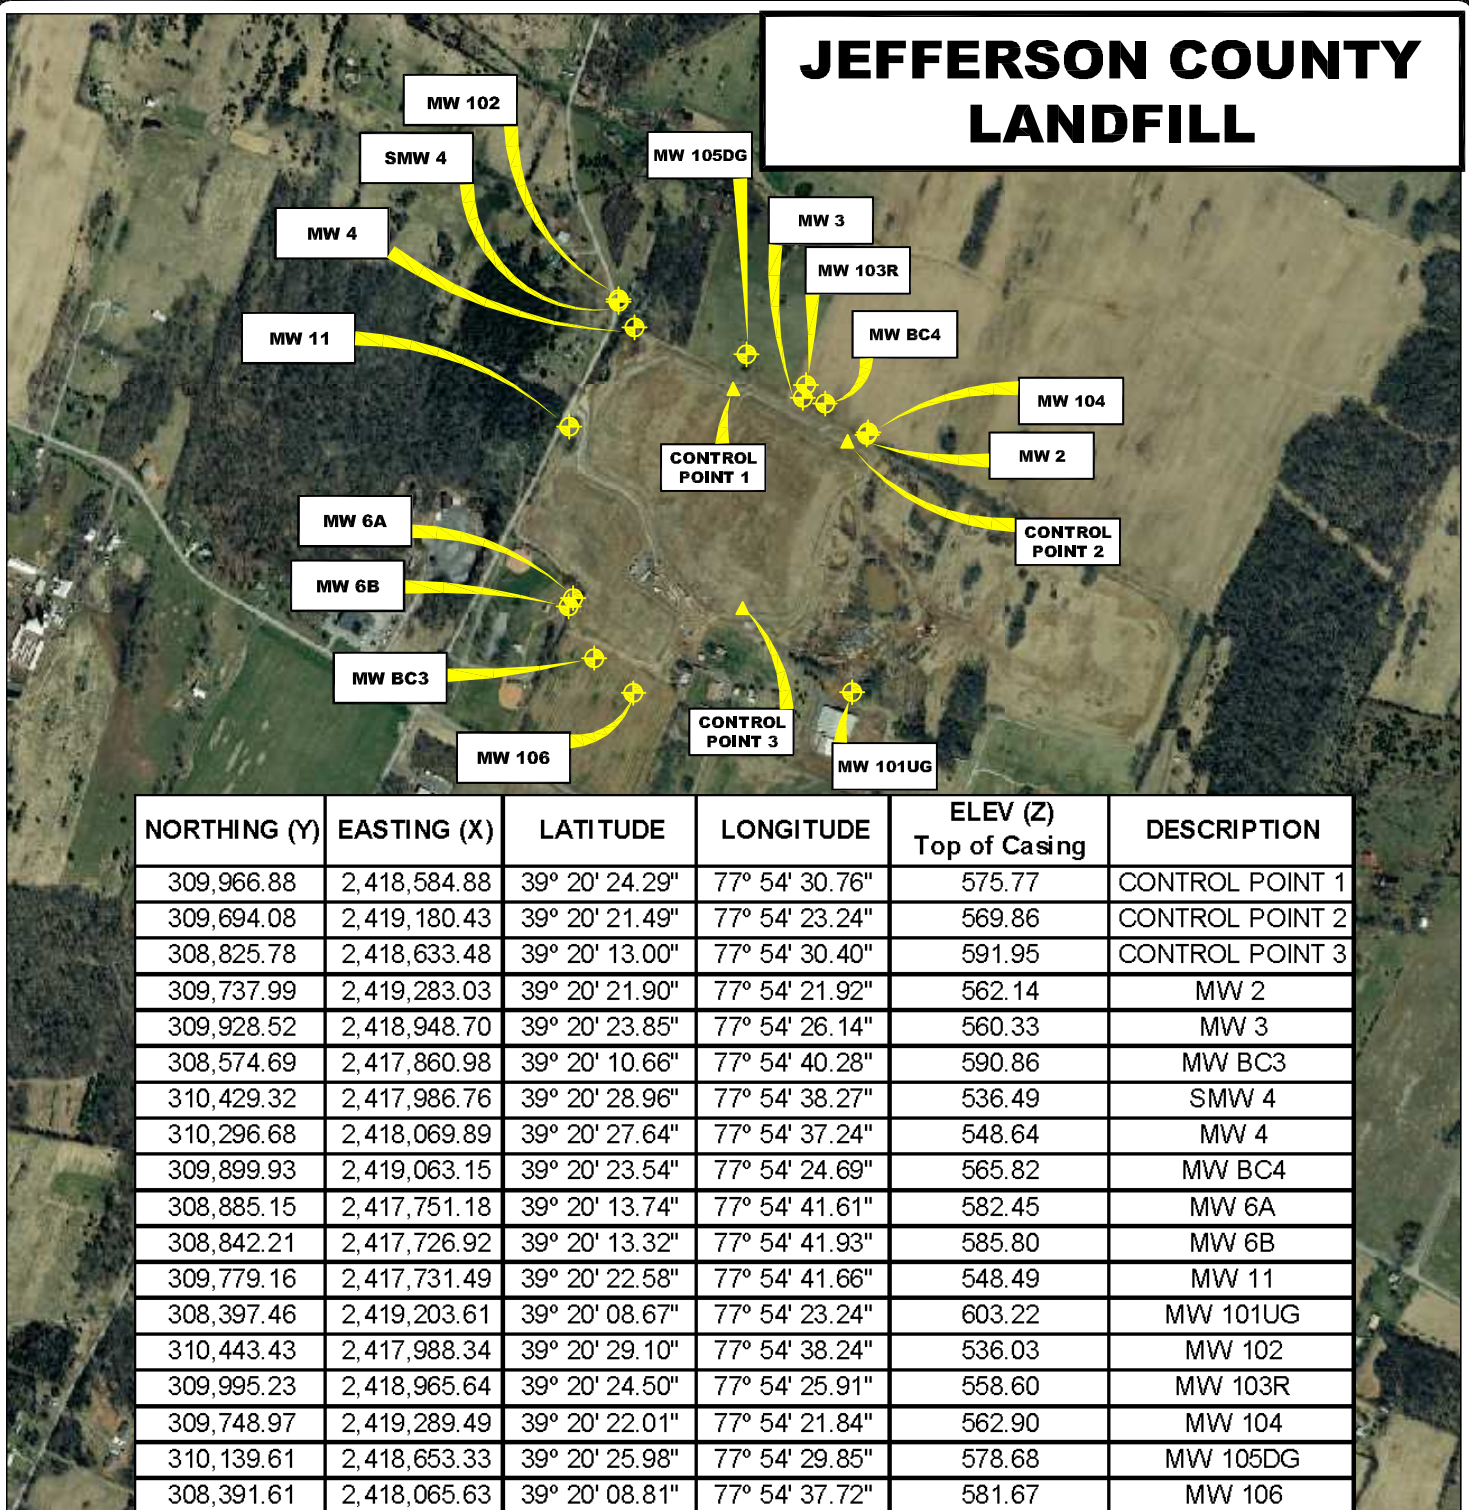

NORTHING (Y)	EASTING (X)	LATITUDE	LONGITUDE	ELEV (Z) Top of Casing	DESCRIPTION
309,966.88	2,418,584.88	39° 20' 24.29"	77° 54' 30.76"	575.77	CONTROL POINT 1
309,694.08	2,419,180.43	39° 20' 21.49"	77° 54' 23.24"	569.86	CONTROL POINT 2
308,825.78	2,418,633.48	39° 20' 13.00"	77° 54' 30.40"	591.95	CONTROL POINT 3
309,737.99	2,419,283.03	39° 20' 21.90"	77° 54' 21.92"	562.14	MW 2
309,928.52	2,418,948.70	39° 20' 23.85"	77° 54' 26.14"	560.33	MW 3
308,574.69	2,417,860.98	39° 20' 10.66"	77° 54' 40.28"	590.86	MW BC3
310,429.32	2,417,986.76	39° 20' 28.96"	77° 54' 38.27"	536.49	SMW 4
310,296.68	2,418,069.89	39° 20' 27.64"	77° 54' 37.24"	548.64	MW 4
309,899.93	2,419,063.15	39° 20' 23.54"	77° 54' 24.69"	565.82	MW BC4
308,885.15	2,417,751.18	39° 20' 13.74"	77° 54' 41.61"	582.45	MW 6A
308,842.21	2,417,726.92	39° 20' 13.32"	77° 54' 41.93"	585.80	MW 6B
309,779.16	2,417,731.49	39° 20' 22.58"	77° 54' 41.66"	548.49	MW 11
308,397.46	2,419,203.61	39° 20' 08.67"	77° 54' 23.24"	603.22	MW 101UG
310,443.43	2,417,988.34	39° 20' 29.10"	77° 54' 38.24"	536.03	MW 102
309,995.23	2,418,965.64	39° 20' 24.50"	77° 54' 25.91"	558.60	MW 103R
309,748.97	2,419,289.49	39° 20' 22.01"	77° 54' 21.84"	562.90	MW 104
310,139.61	2,418,653.33	39° 20' 25.98"	77° 54' 29.85"	578.68	MW 105DG
308,391.61	2,418,065.63	39° 20' 08.81"	77° 54' 37.72"	581.67	MW 106

AERIAL MAP MONITORING WELL LOCATIONS JEFFERSON COUNTY, WEST VIRGINIA

0' 1,000' 2,000' 3,000'



SCALE: 1 INCH = 1,000 FEET



Stantec Consulting Services Inc.

1 Moore Avenue
Buckhannon WV 26201
Tel. 304.472.7140
Fax. 304.472.6239
www.stantec.com

PROJECT NO.	173611044
SURVEYED BY:	JB
DRAWN BY:	JMS
CHECKED BY:	DEM
APPROVED BY:	JHL
DATE:	APRIL 2010

NOTE:
HORIZONTAL DATUM:
WEST VIRGINIA STATE PLANE COORDINATES
NAD 83 NORTH ZONE (CORS 96).

VERTICAL DATUM : NAVD 88 GEOID 09 (CONUS)

COORDINATE UNITS : US SURVEY FOOT
DISTANCE UNITS : US SURVEY FOOT
HEIGHT UNITS : US SURVEY FOOT

SHT. NO.
2
TOTAL
2