


McDOWELL COUNTY LANDFILL

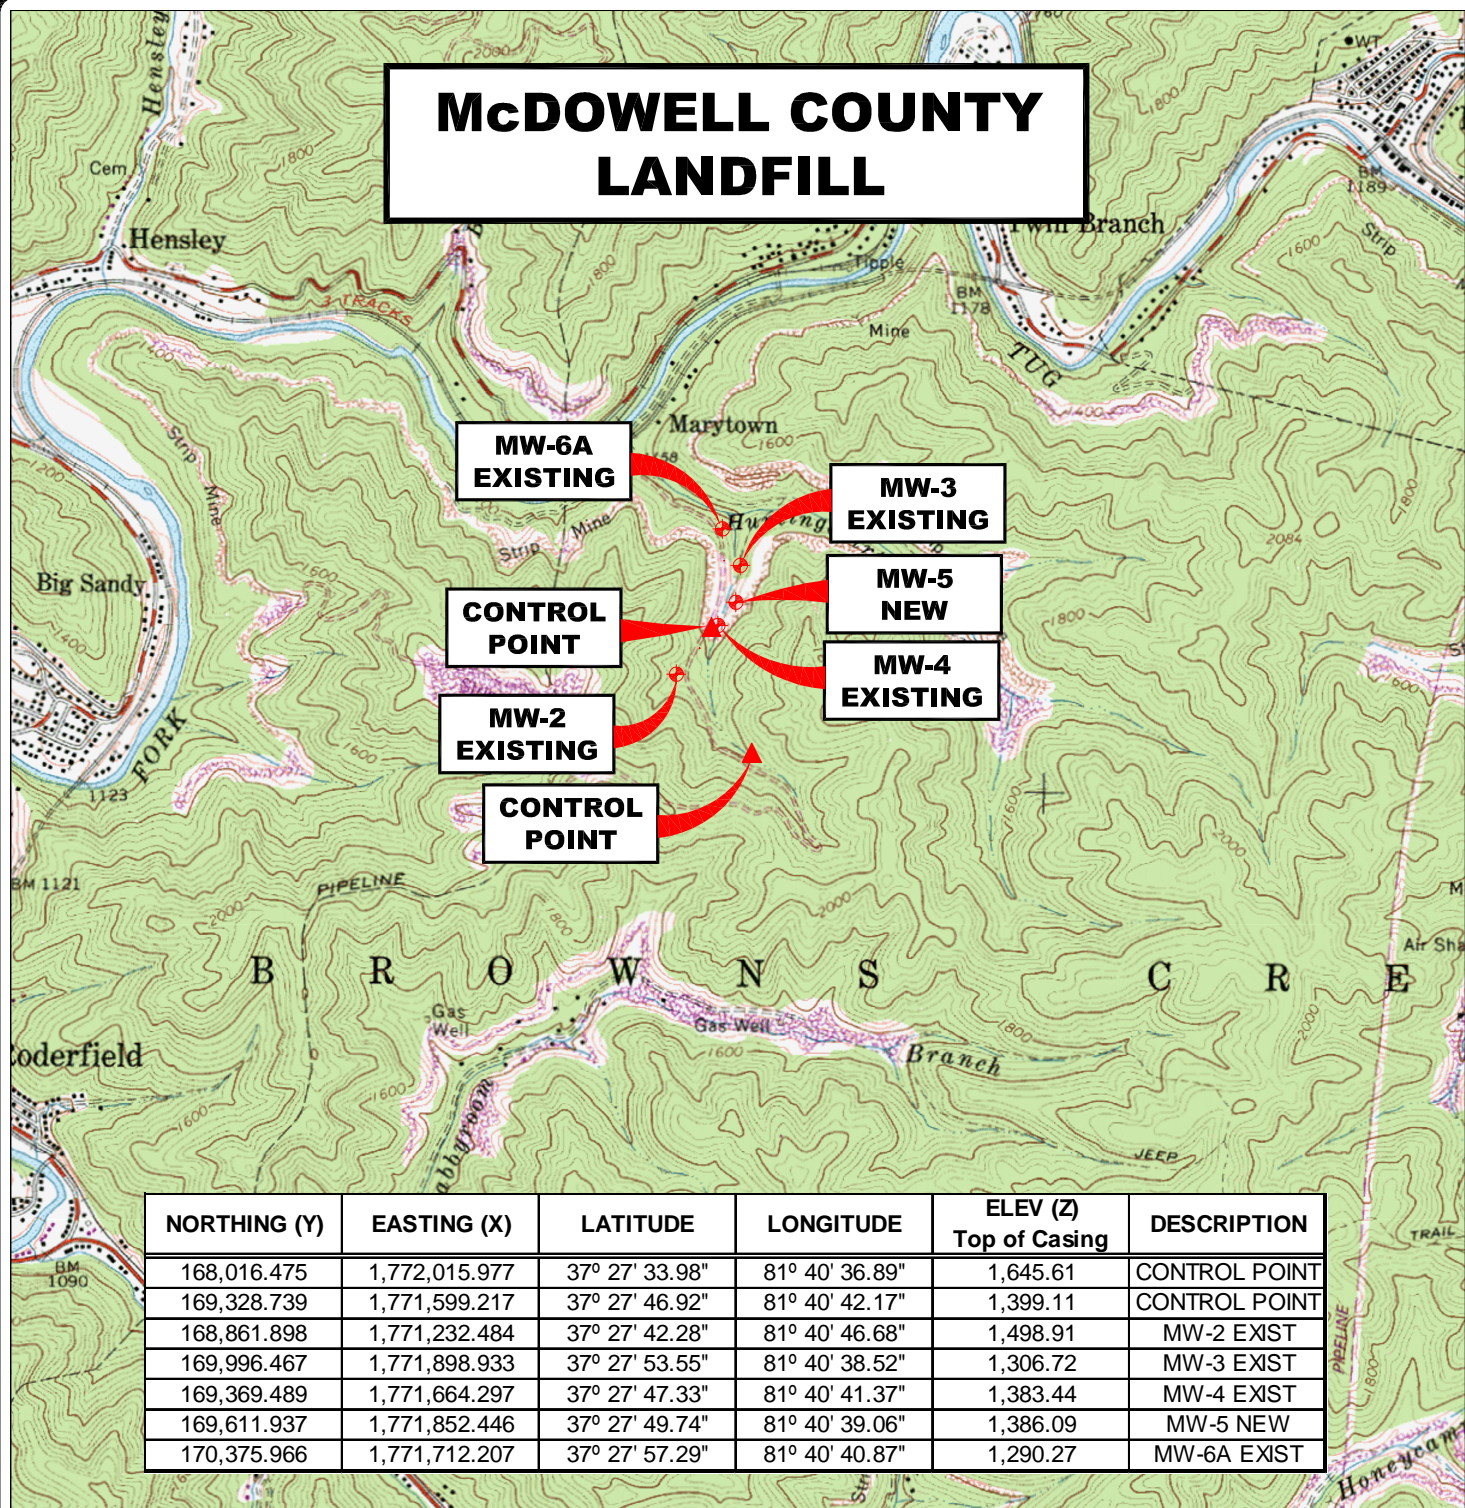


NORTHING (Y)	EASTING (X)	LATITUDE	LONGITUDE	ELEV (Z) Top of Casing	DESCRIPTION
168,016.475	1,772,015.977	37° 27' 33.98"	81° 40' 36.89"	1,645.61	CONTROL POINT
169,328.739	1,771,599.217	37° 27' 46.92"	81° 40' 42.17"	1,399.11	CONTROL POINT
168,861.898	1,771,232.484	37° 27' 42.28"	81° 40' 46.68"	1,498.91	MW-2 EXIST
169,996.467	1,771,898.933	37° 27' 53.55"	81° 40' 38.52"	1,306.72	MW-3 EXIST
169,369.489	1,771,664.297	37° 27' 47.33"	81° 40' 41.37"	1,383.44	MW-4 EXIST
169,611.937	1,771,852.446	37° 27' 49.74"	81° 40' 39.06"	1,386.09	MW-5 NEW
170,375.966	1,771,712.207	37° 27' 57.29"	81° 40' 40.87"	1,290.27	MW-6A EXIST

LOCATION MAP DAVY 7.5' U.S.G.S. QUADRANGLE

0' 2,000' 4,000' 6,000'



SCALE: 1 INCH = 2,000 FEET

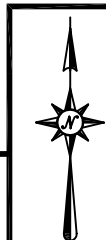

Stantec

Stantec Consulting Services Inc.

1 Moore Avenue
Buckhannon WV 26201
Tel. 304.472.7140
Fax. 304.472.6239
www.stantec.com

PROJECT NO. 173611045

SURVEYED BY: WAG

DRAWN BY: JHL

CHECKED BY: DEM

APPROVED BY: JHL

DATE: MARCH 11, 2010

NOTE:

HORIZONTAL DATUM :
WEST VIRGINIA STATE PLANE GRID COORDINATES
NAD 83 SOUTH ZONE (CORS 96).

VERTICAL DATUM : NAVD 88 GEOID 09 (CONUS)

COORDINATE UNITS : US SURVEY FOOT
DISTANCE UNITS : US SURVEY FOOT
HEIGHT UNITS : US SURVEY FOOT

SHT. NO.
1
TOTAL
2